




DIVERSION ROUTES



Cricklade Road,
Swindon Street,
Swindon Road,
Highworth Road,
The Avenue,
Trenchard Road,
Vice Versa

KEY

- Traffic Barrier
- Traffic Cones
- Traffic Sign Direction
- Ped Barriers
- Works Area
- Safety Zone

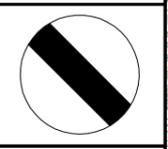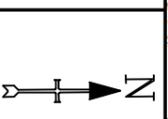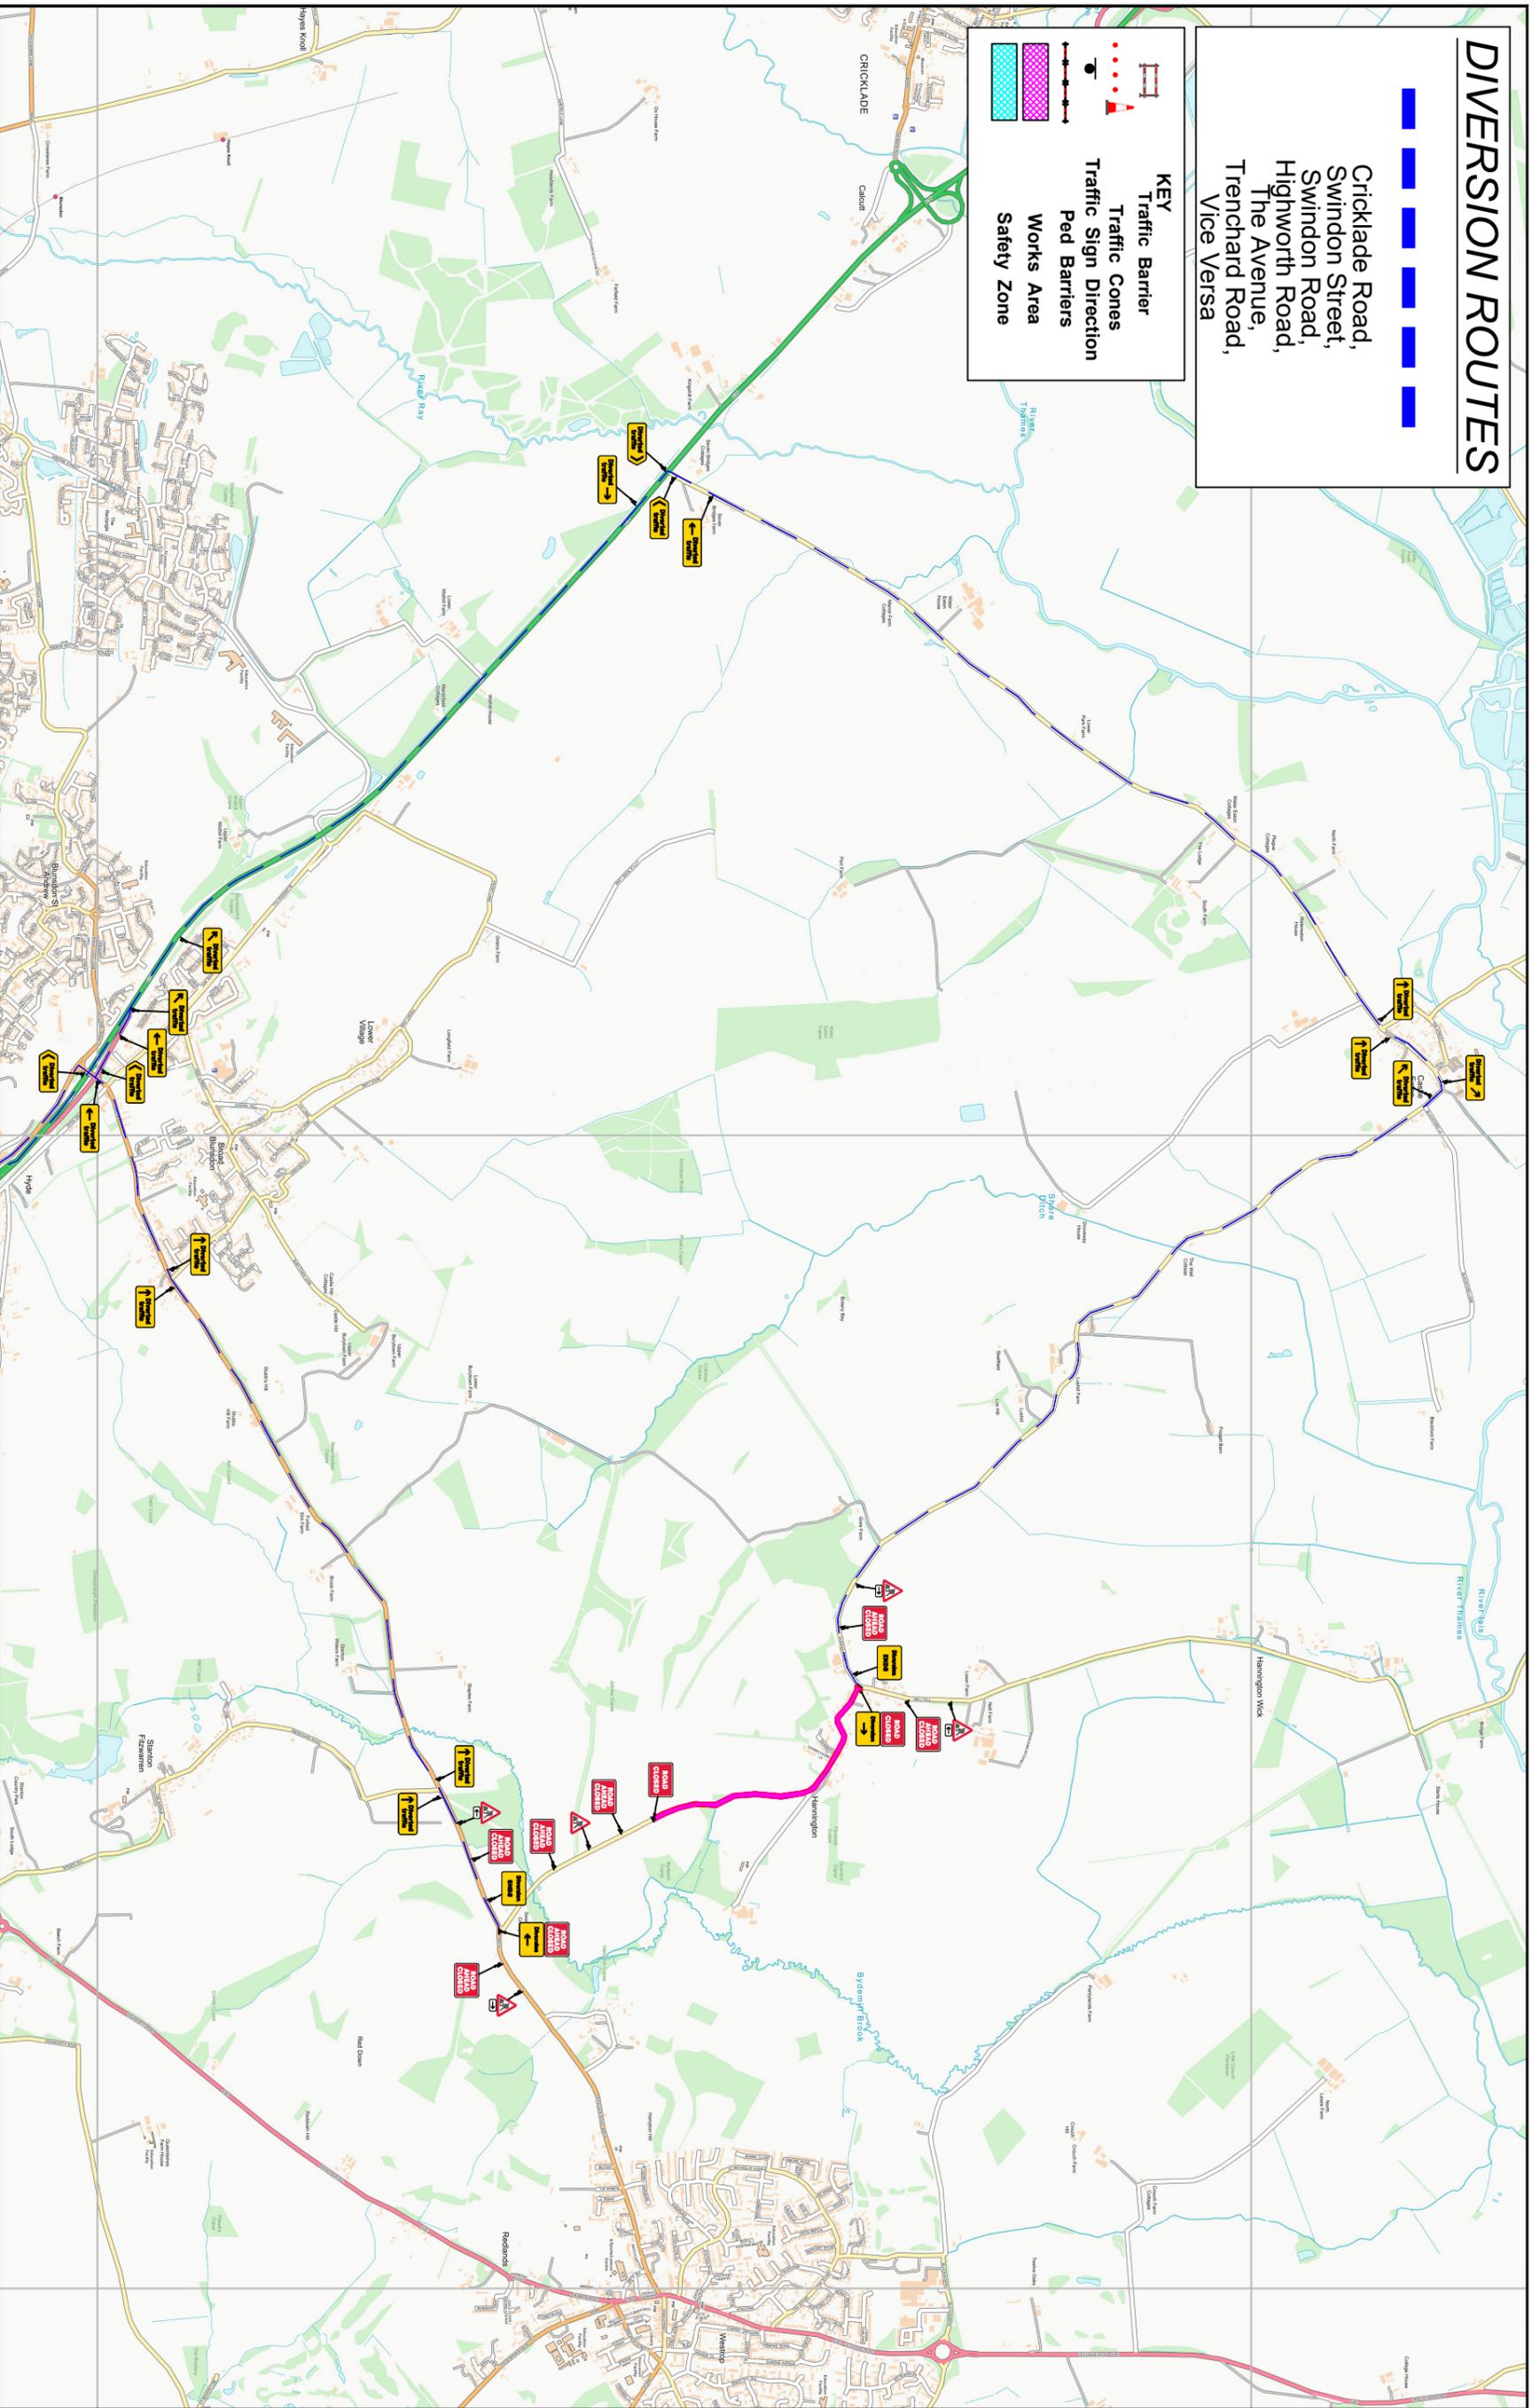

B4019
SWINDON
SN26 7ER



Units 3, 4 & 5 River Moles Business Park
Mill Mead Road, Esher,
Surrey KT10 8BJ
Tel: 0800 6444 114
Web: www.tglgroup.co.uk
Email: tmdrawings@tglgroup.co.uk

- 1) TEMPORARY TRAFFIC MANAGEMENT TO BE SET OUT IN ACCORDANCE WITH CHAPTER 8 AND SAFE WORKING PRACTICES.
- 2) ALL BUS, PARKING AND LOADING BAYS SHOULD BE SUSPENDED WITH THE RELEVANT AUTHORITY PRIOR TO COMMENCEMENT OF WORK.
- 3) WORKS VEHICLES TO BE PARKED WITHIN WORKS AREA.

DATE DRAWN	09/09/25	Drawing No.	1208.35.17
DRAWN BY	TGL DDC		
CHECKED BY	TGL CJ		
SCALE	N.T.S.		