
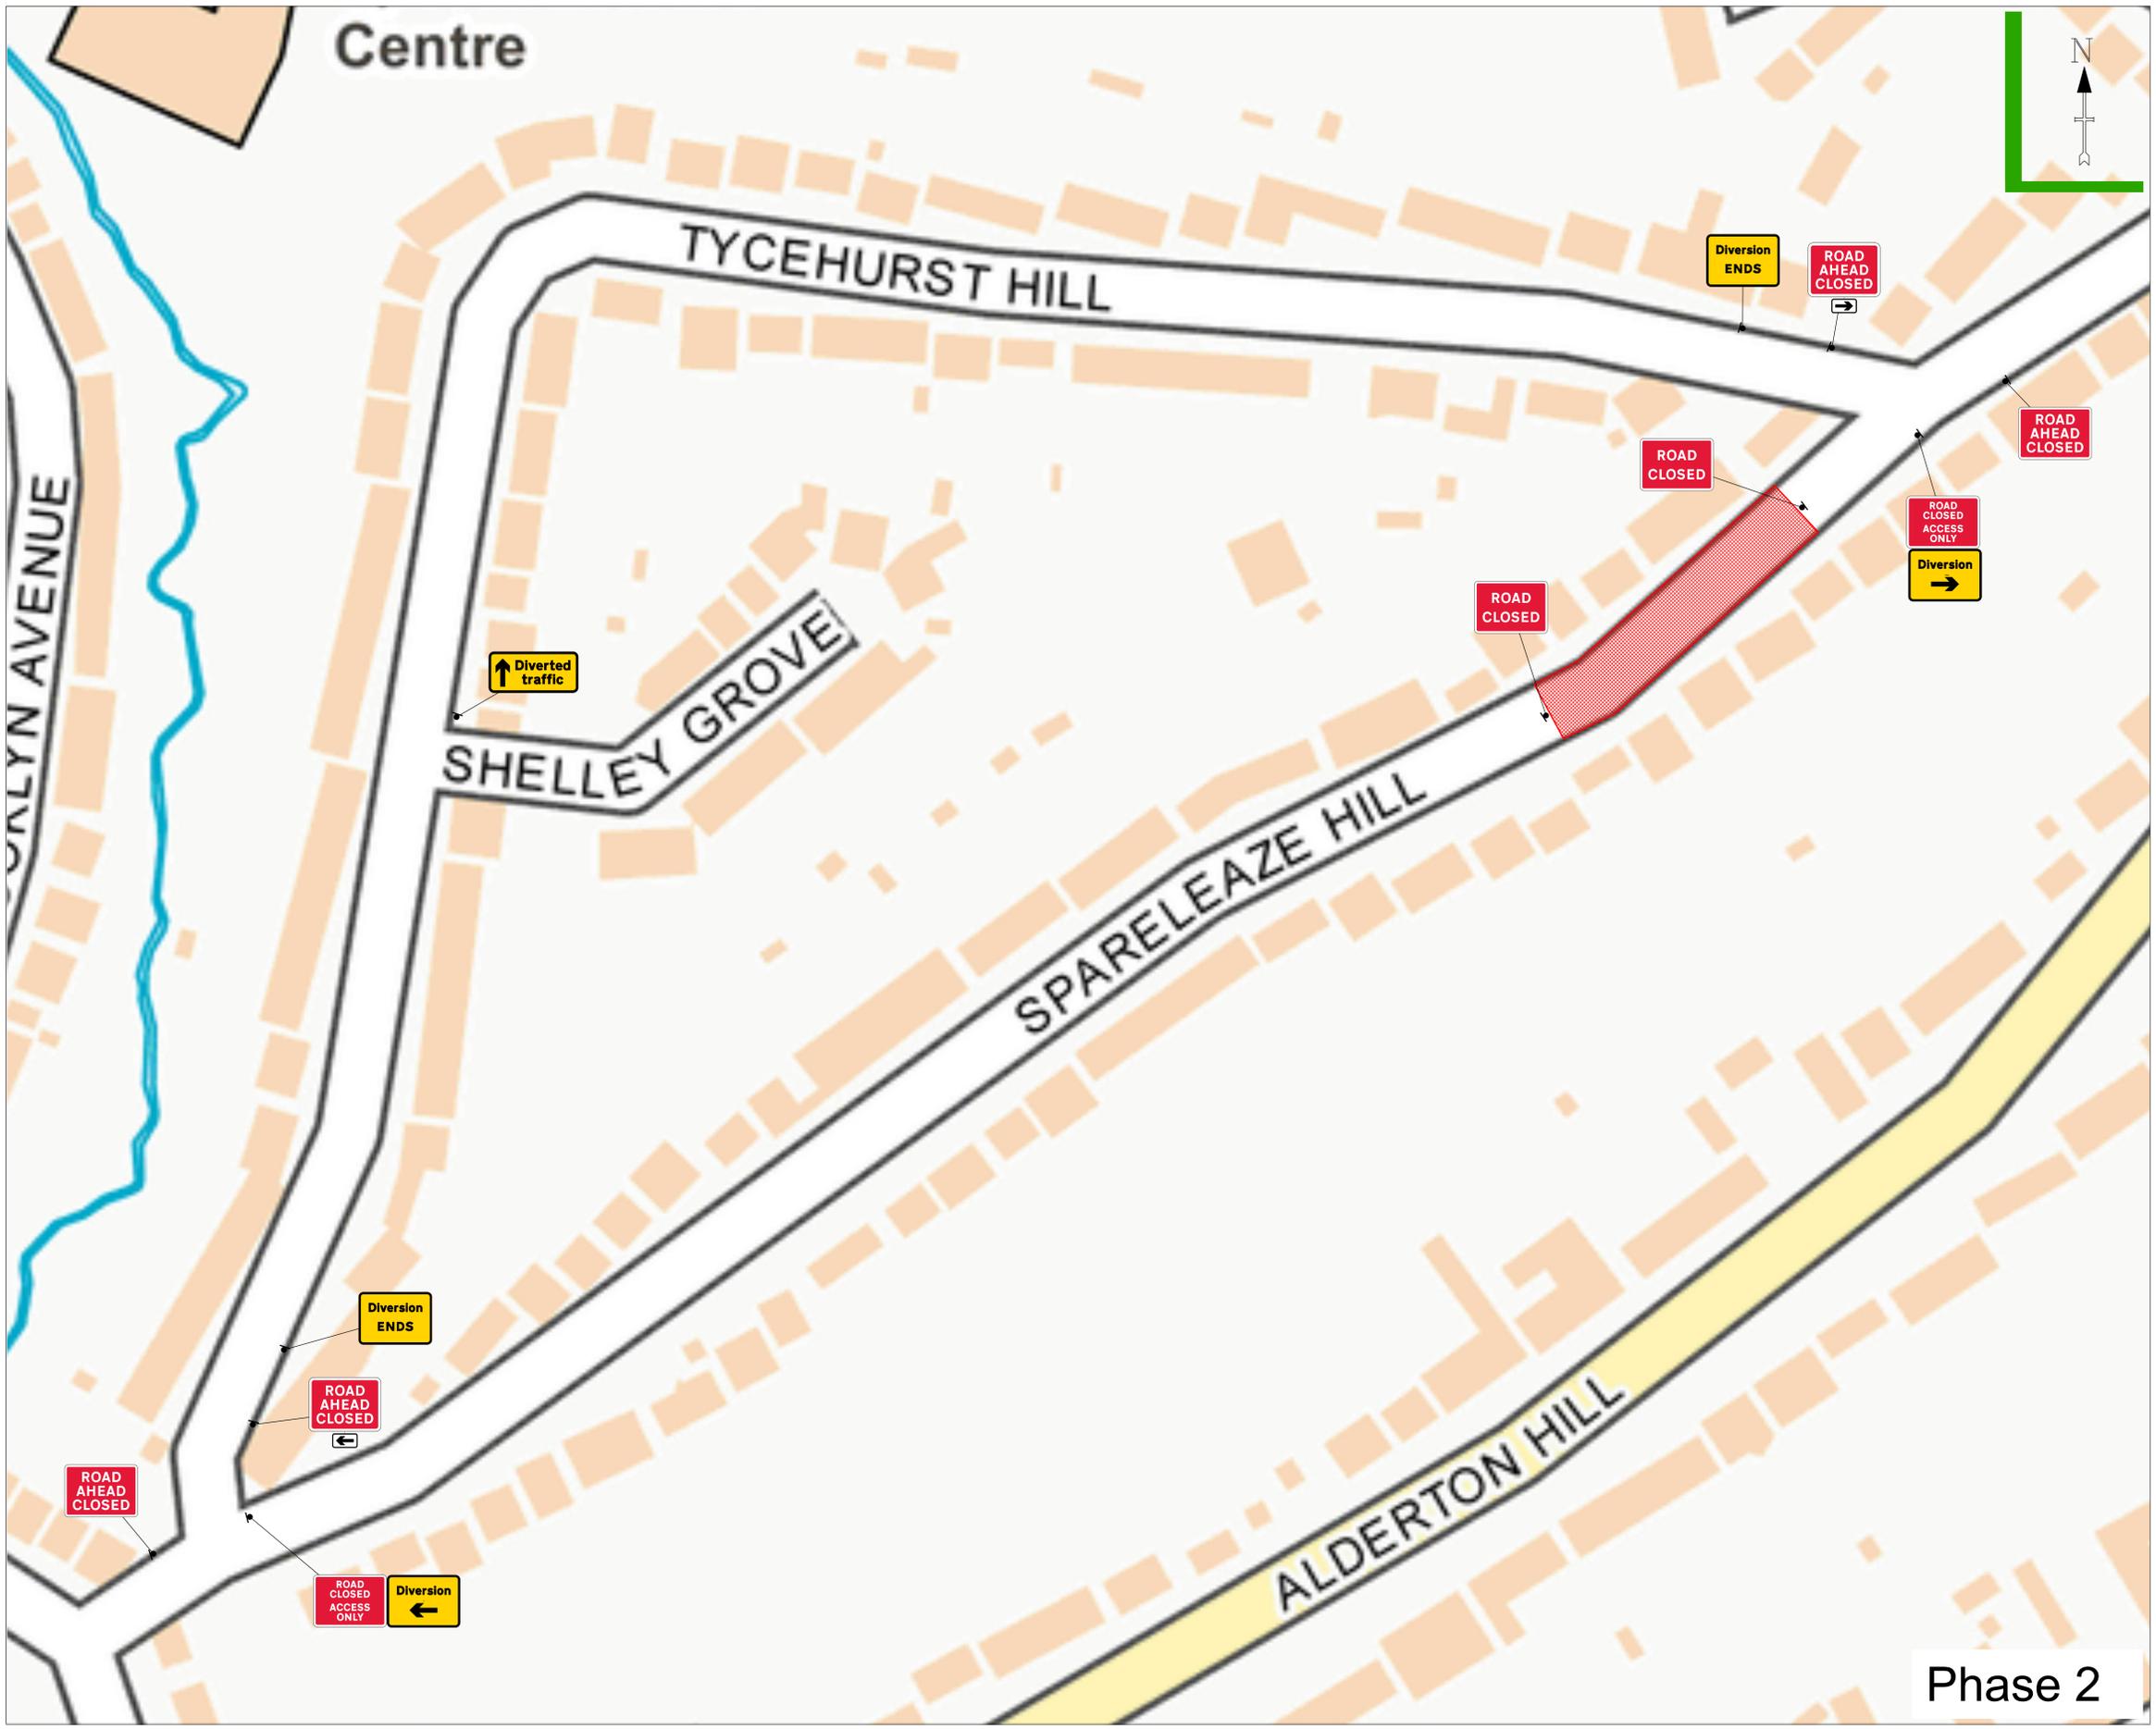


NOTES:

1. All signs and cones to be in accordance with Chapter 8-2009, the TSRGD and current IAN's.
2. Works access and egress are indicative, exact locations to be agreed on site.
3. Safety zones are to be installed as required.
4. All signs to be located so as not to obscure signs or objects and should be ballasted near to ground level using sand filled hessian bags or sign straps.
5. All sign positions are indicative only and must be accurately positioned on site with good visibility and be clear of and obstructions or vegetation at all times.
6. Drawing not to scale
7. TM will comply with the Safety at Street Works and Road Works Code of Practice

Qty: 2 Ref: 13-9-RCAO Road Closed Access Only	
Qty: 2 Ref: 2702 End of temporary diversion route	
Qty: 1 Ref: 2702 Start of temporary diversion route	
Qty: 1 Ref: 2702 Start of temporary diversion route	
Qty: 1 Ref: 2703 Direction of temporary diversion route from junction ahead	
Qty: 1 Ref: 573 Direction to hazard left	
Qty: 1 Ref: 573 Direction to hazard right	
Qty: 2 Ref: 7010-FP-13-9 Nature of temporary hazard ahead - Road Closed	
Qty: 2 Ref: 7010-FP-13-9 Nature of temporary hazard ahead - Road Ahead Closed	
Qty: 2 Ref: 7010.1 Nature of temporary hazard ahead - Road Ahead Closed	

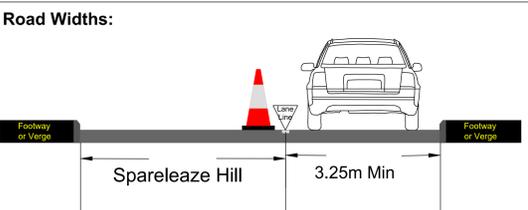

Phase 2

KEY:

SAFETY ZONE	CONE	Bus stop suspension
WORK AREA	PED BARRIER	Parking Bay suspension
SPOIL AREA	NO PARKING CONE	

DETAILS OF THE ROAD

20	Spareleaze Hill

Drawn By	M Oprescu	Traffic Management	Road Closure
Checked By	M Tataru	Road Name	Spareleaze Hill
Survey By	Client	Borough/Council	Essex County
Date Drawn	13/10/2025	Postcode	IG10 1BT
Drawing No	K10655		