


- NOTES**
- 1) All temporary traffic management shall be in accordance with Chapter 8 Part 1 Design (2009): Part 2 Operations (2009): Part 3 Update (2020).
 - 2) All temporary traffic management shall be in accordance with the Traffic Signs Regulations and General Directions 2016.
 - 3) All temporary traffic management shall conform to the Safety at Streetworks and Road Works ACOP 2013.
 - 4) All temporary traffic management signs should be located 450mm minimum from the kerb face.
 - 5) All temporary traffic management sign locations are indicative and are subject to on site approval from the supervisor.

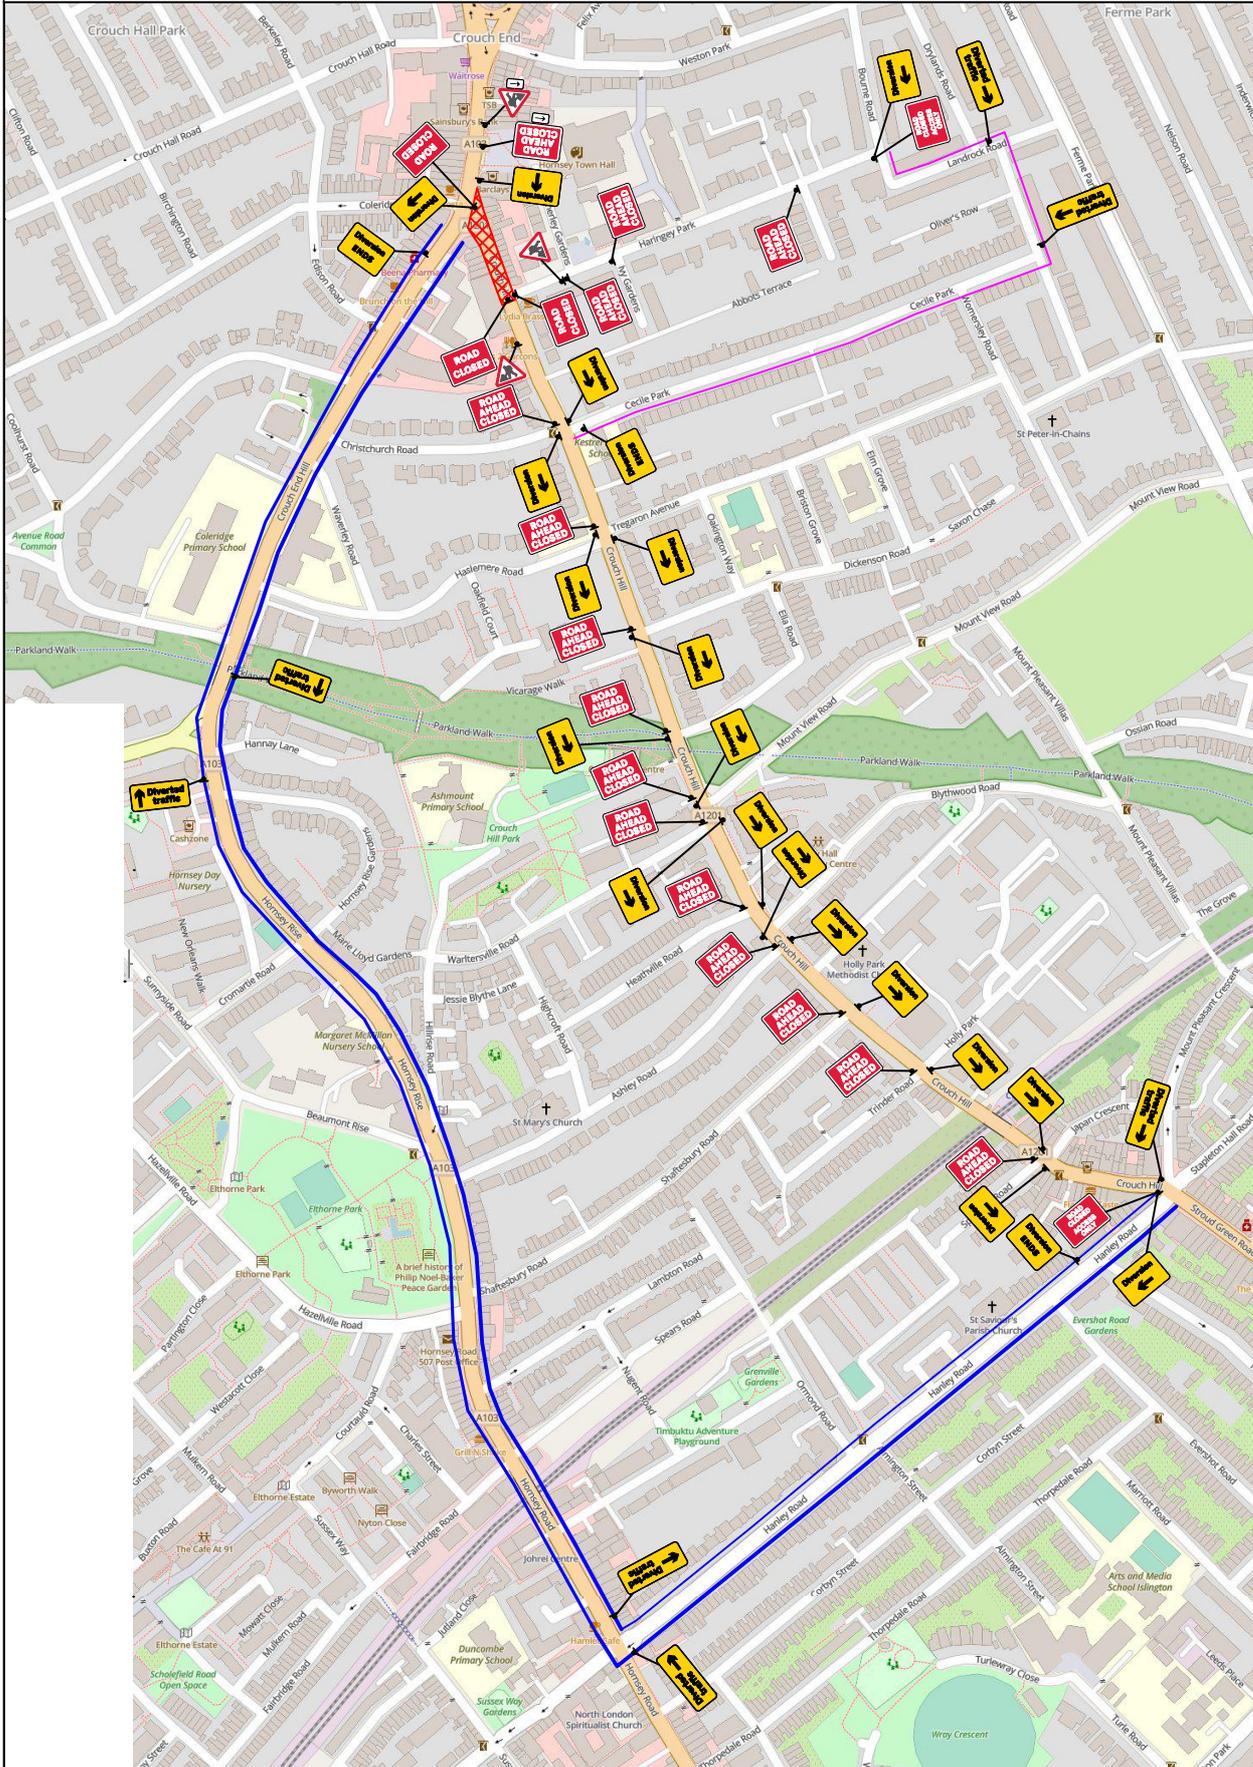

Site Address: Crouch Hill, Hornsey, N8 9SN CEC033 100089504
Client:
Site Contact:
CPH Contact: Ramsey Office
Date of works: T.B.A
Date drawn: 17/10/2025
Drawn by: MB
Drawing Requested By: Jack Lahr
KEY ● Sign Works Area
Diversion Route: crouch hill crouch end hill hornsey rise hornsey road hanley road crouch hill and reverse
Diversion Route: haringey park landrock road gladwell road cecile park end
Drawing number: MB/18746

ROAD CLOSURE

SET-UP TO BE IN ACCORDANCE WITH THE NRSWA SAFETY AT STREET WORKS CODE