


# BLOW UP

SEE OVERVIEW FOR DIVERSION ROUTE

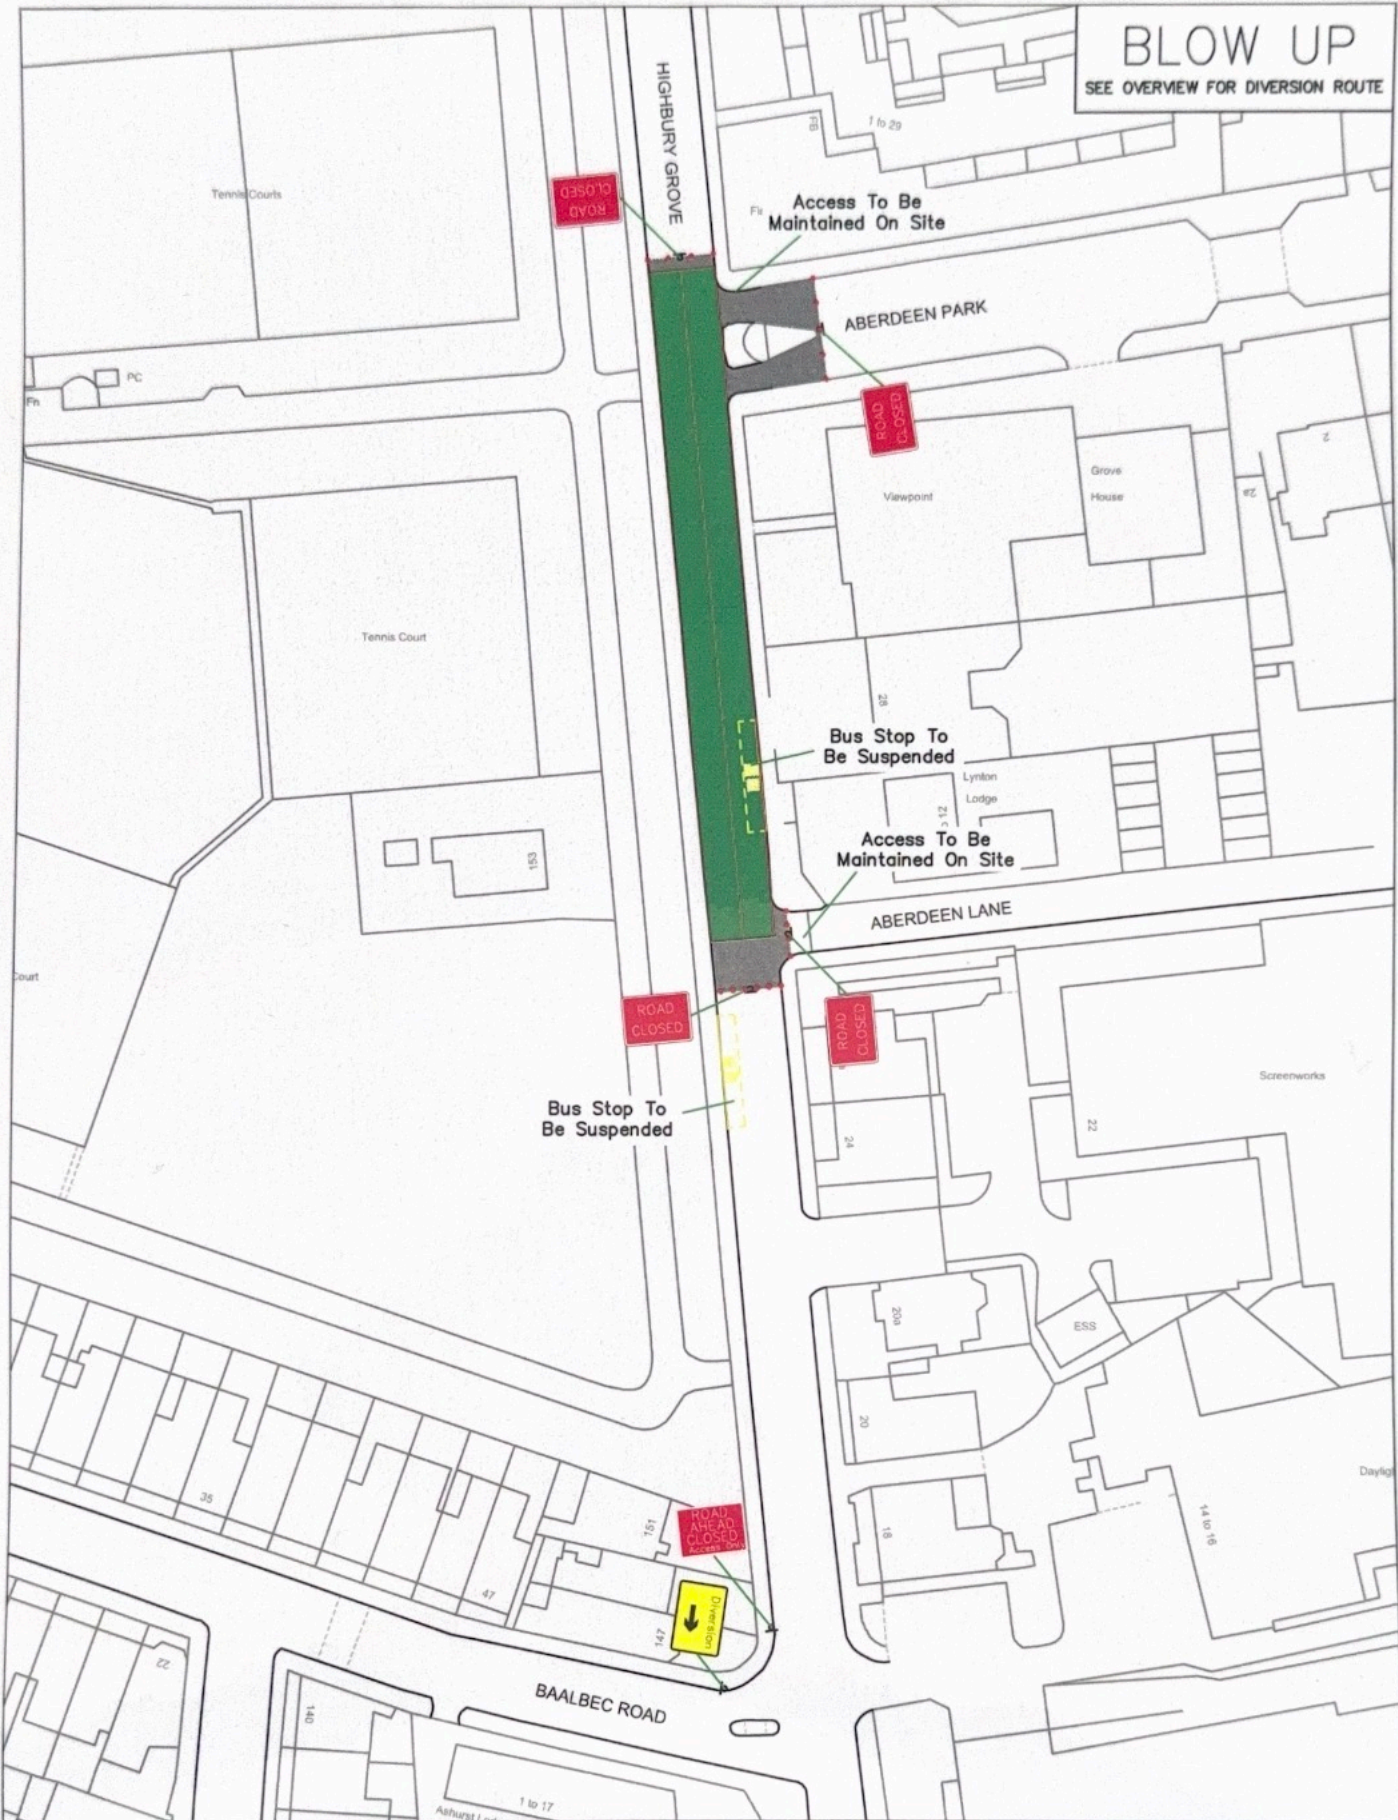

		Traffic Management:	Actual Road Width:	Varies	<b>Key:</b> Working Space Safety Zones Client Works Terraplas Trackway Spill Pedestrian Walkway In The Road Pedestrian Ramp Man On Site No Parking Cones Traffic Cones Sign Face Traffic Signal Pedestrian Signal Traffic Barrier Pedestrian Barrier
		Road Closure / Diversion	Remaining Road Width:	0m	
Address:		Approved:	Total Length Of Site:	104m	
Highbury Grove, London, N5 2AD		<b>W.Shipley</b>	Distance Of First Sign To First Cone:	N/A	
Site Ref:	N/A	Foreman Approved:	Width Of Obstruction Including Safety Zone:	Varies	
Phase:	002	N/A	1.2m Max Taper Cone Spacings 9m Max Longitudinal Cone Spacings 1.2m Min Footway / Walkway To Be Maintained 0.5m Min Sideways Safety Zone 0.5m Min Longways Safety Zone Measurements Will Be Subject To Survey		
Date:	Issue:	Drawing Number:	Job Number:		
17.10.24	2-OF	TB7246	93332		
30.10.24	3-OF	Road Speed:			
		20mph			
			All Traffic Management Will Comply With The Safety Of Streetworks And Road Works Code Of Practice		
			TM PLAN NOT TO SCALE		