
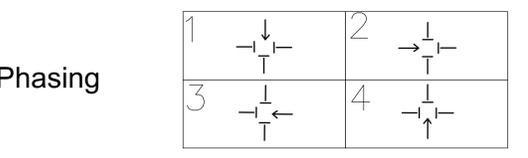



NOTES:
 1. All signs and cones to be in accordance with Chapter 8-2009, the TSRGD and current IAN's.
 2. Works access and egress are indicative, exact locations to be agreed on site.
 3. Safety zones are to be installed as required.
 4. All signs to be located so as not to obscure signs or objects and should be ballasted near to ground level using sand filled hessian bags or sign straps.
 5. All sign positions are indicative only and must be accurately positioned on site with good visibility and be clear of and obstructions or vegetation at all times.
 6. Drawing not to scale
 7. TM will comply with the Safety at Street Works and Road Works Code of Practice

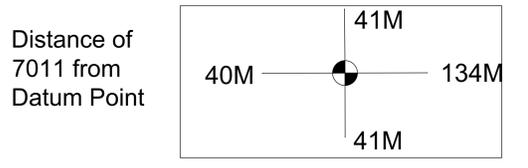


Phase	Green	Red	Location
1	45	20	Goldings Hill
2	45	20	Millsmead Way
3	45	20	Rectory Lane
4	45	20	Church Hill

PEDESTRIAN CROSSING

INVITATION TIME (S)	BLACKOUT TIME (S)	CLEARANCE TIME (S)
7	5	3

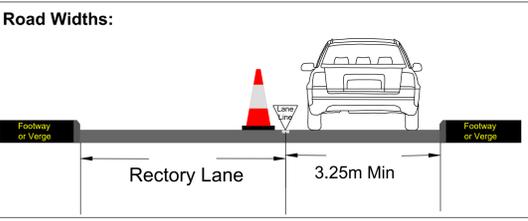

Bag off Belisha beacon.

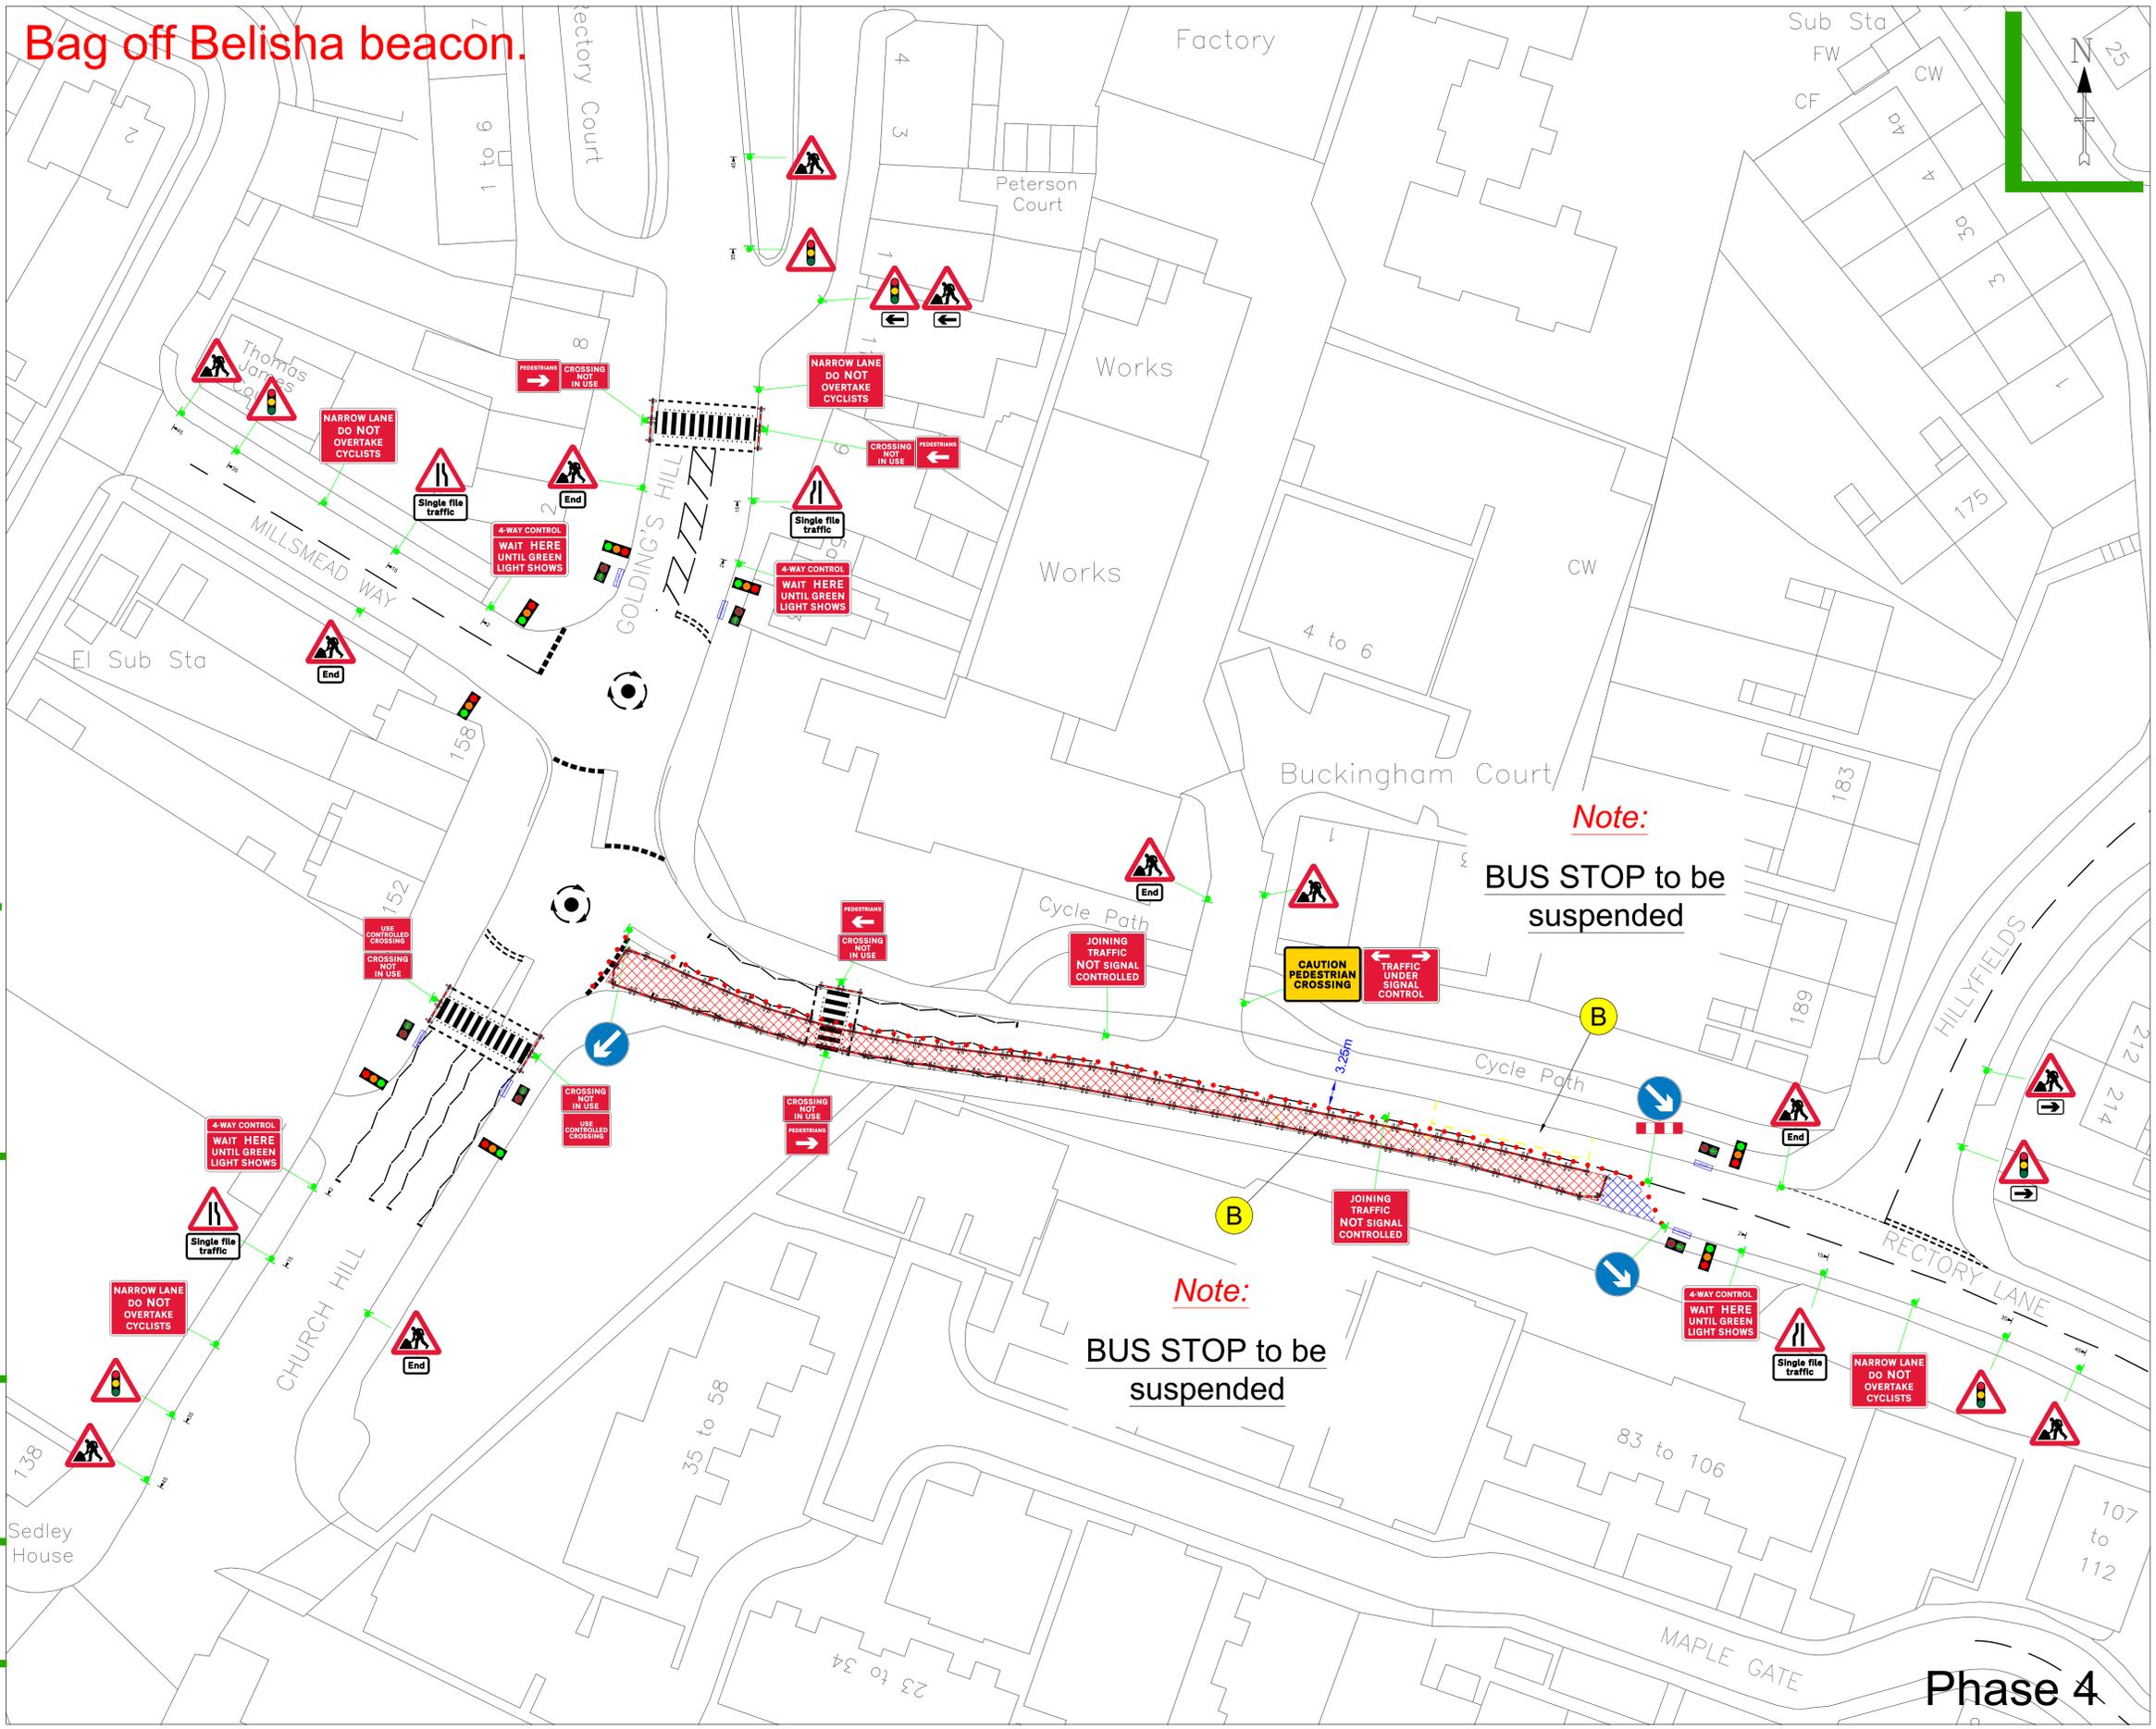

KEY:

- SAFETY ZONE
- WORK AREA
- SPOIL AREA
- CONE
- PED BARRIER
- NO PARKING CONE
- Bus stop suspension
- Parking Bay suspension

DETAILS OF THE ROAD

20	Rectory Lane
----	--------------

Drawn By	M Oprescu	Traffic Management	4 Way Lights / Ped Crossing
Checked By	M Tataru	Road Name	Rectory Lane
Survey By	Client	Borough/Council	Essex County
Date Drawn	20/10/2025	Postcode	IG10 1PR
Drawing No	K10695		