


**BLOW UP**  
SEE OVERVIEW FOR DIVERSION ROUTE

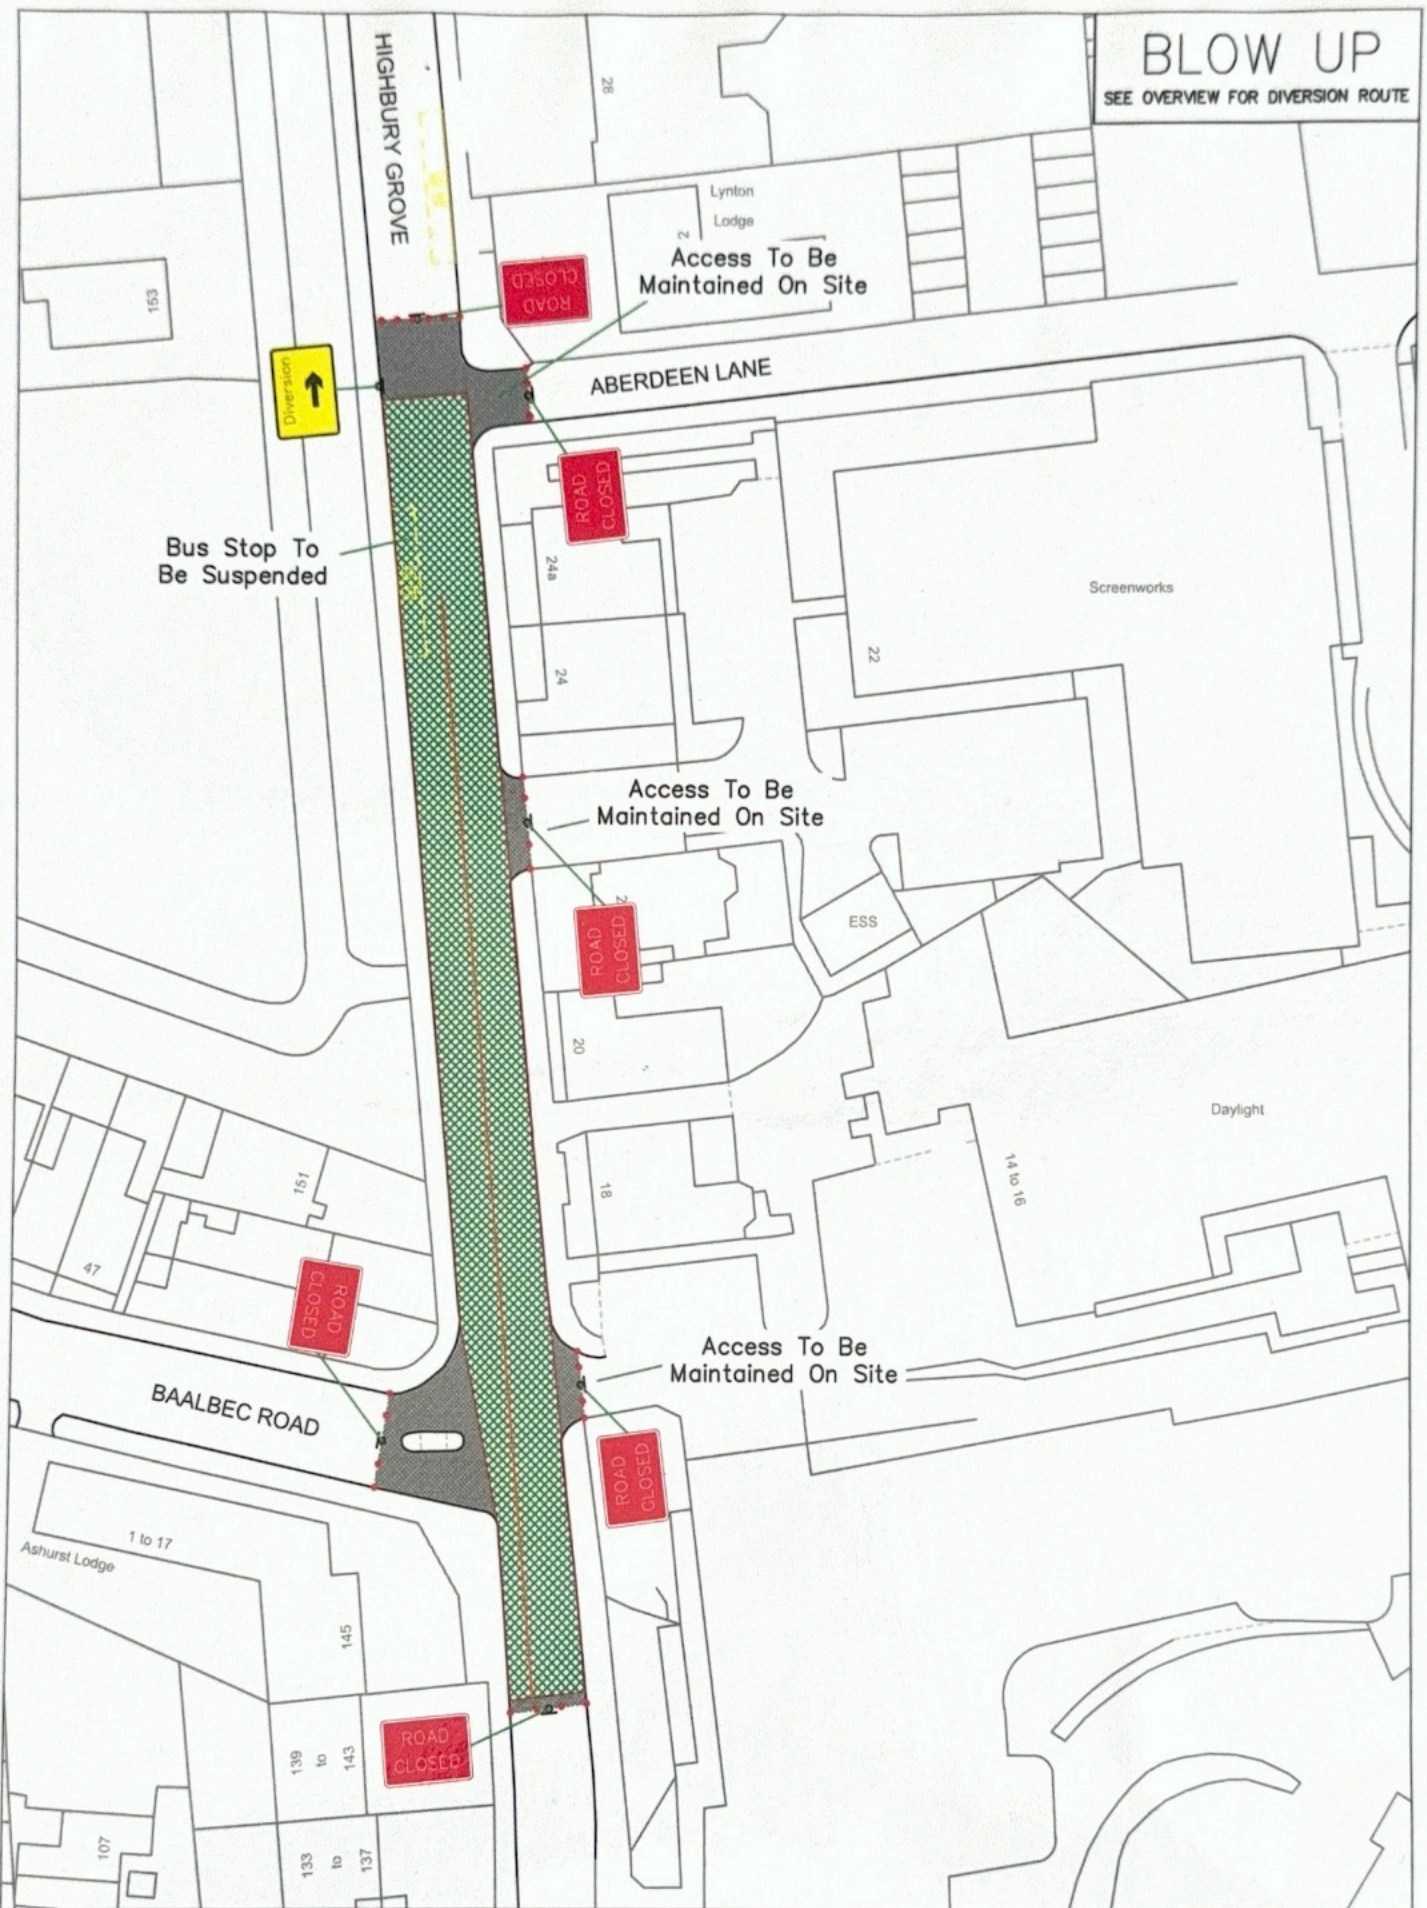

				Traffic Management: <b>Road Closure / Diversion</b>	Actual Road Width: Varies	<b>Key:</b> Working Space Safety Zones Client Works Terraplas Trackway Spill Pedestrian Walkway In The Road Pedestrian Ramp Man On Site No Parking Cones Traffic Cones Sign Face Traffic Signal Pedestrian Signal Traffic Barrier Pedestrian Barrier
Address: Highbury Grove, London, N5 2AD		Site Ref: N/A		Approved: <b>W.Shiple</b>	Remaining Road Width: 0m	
Date: 17.10.24 30.10.24		Issue: 2-OF 3-OF		Foreman Approved: N/A	Total Length Of Site: 104m	
Road Speed: 20mph		Phase: 001		Drawing Number: TB7245	Distance Of First Sign To First Cone: N/A	
		Job Number: 93332		Width Of Obstruction Including Safety Zone: Varies		
				1.2m Max Taper Cone Spacings 9m Max Longitudinal Cone Spacings 1.2m Min Footway / Walkway To Be Maintained 0.5m Min Sideways Safety Zone 0.5m Min Longways Safety Zone <i>Measurements Will Be Subject To Survey</i>		
				All Traffic Management Will Comply With The Safety Of Streetworks And Road Works Code Of Practice		
				TM PLAN NOT TO SCALE		

