



Site Agent:-

Morrison Supervisor

SITE ADDRESS:-

4579 Knowle Lane Cranleigh GU6 8JW

SIGNS TO BE PLACE ON FENCING/BARRIER

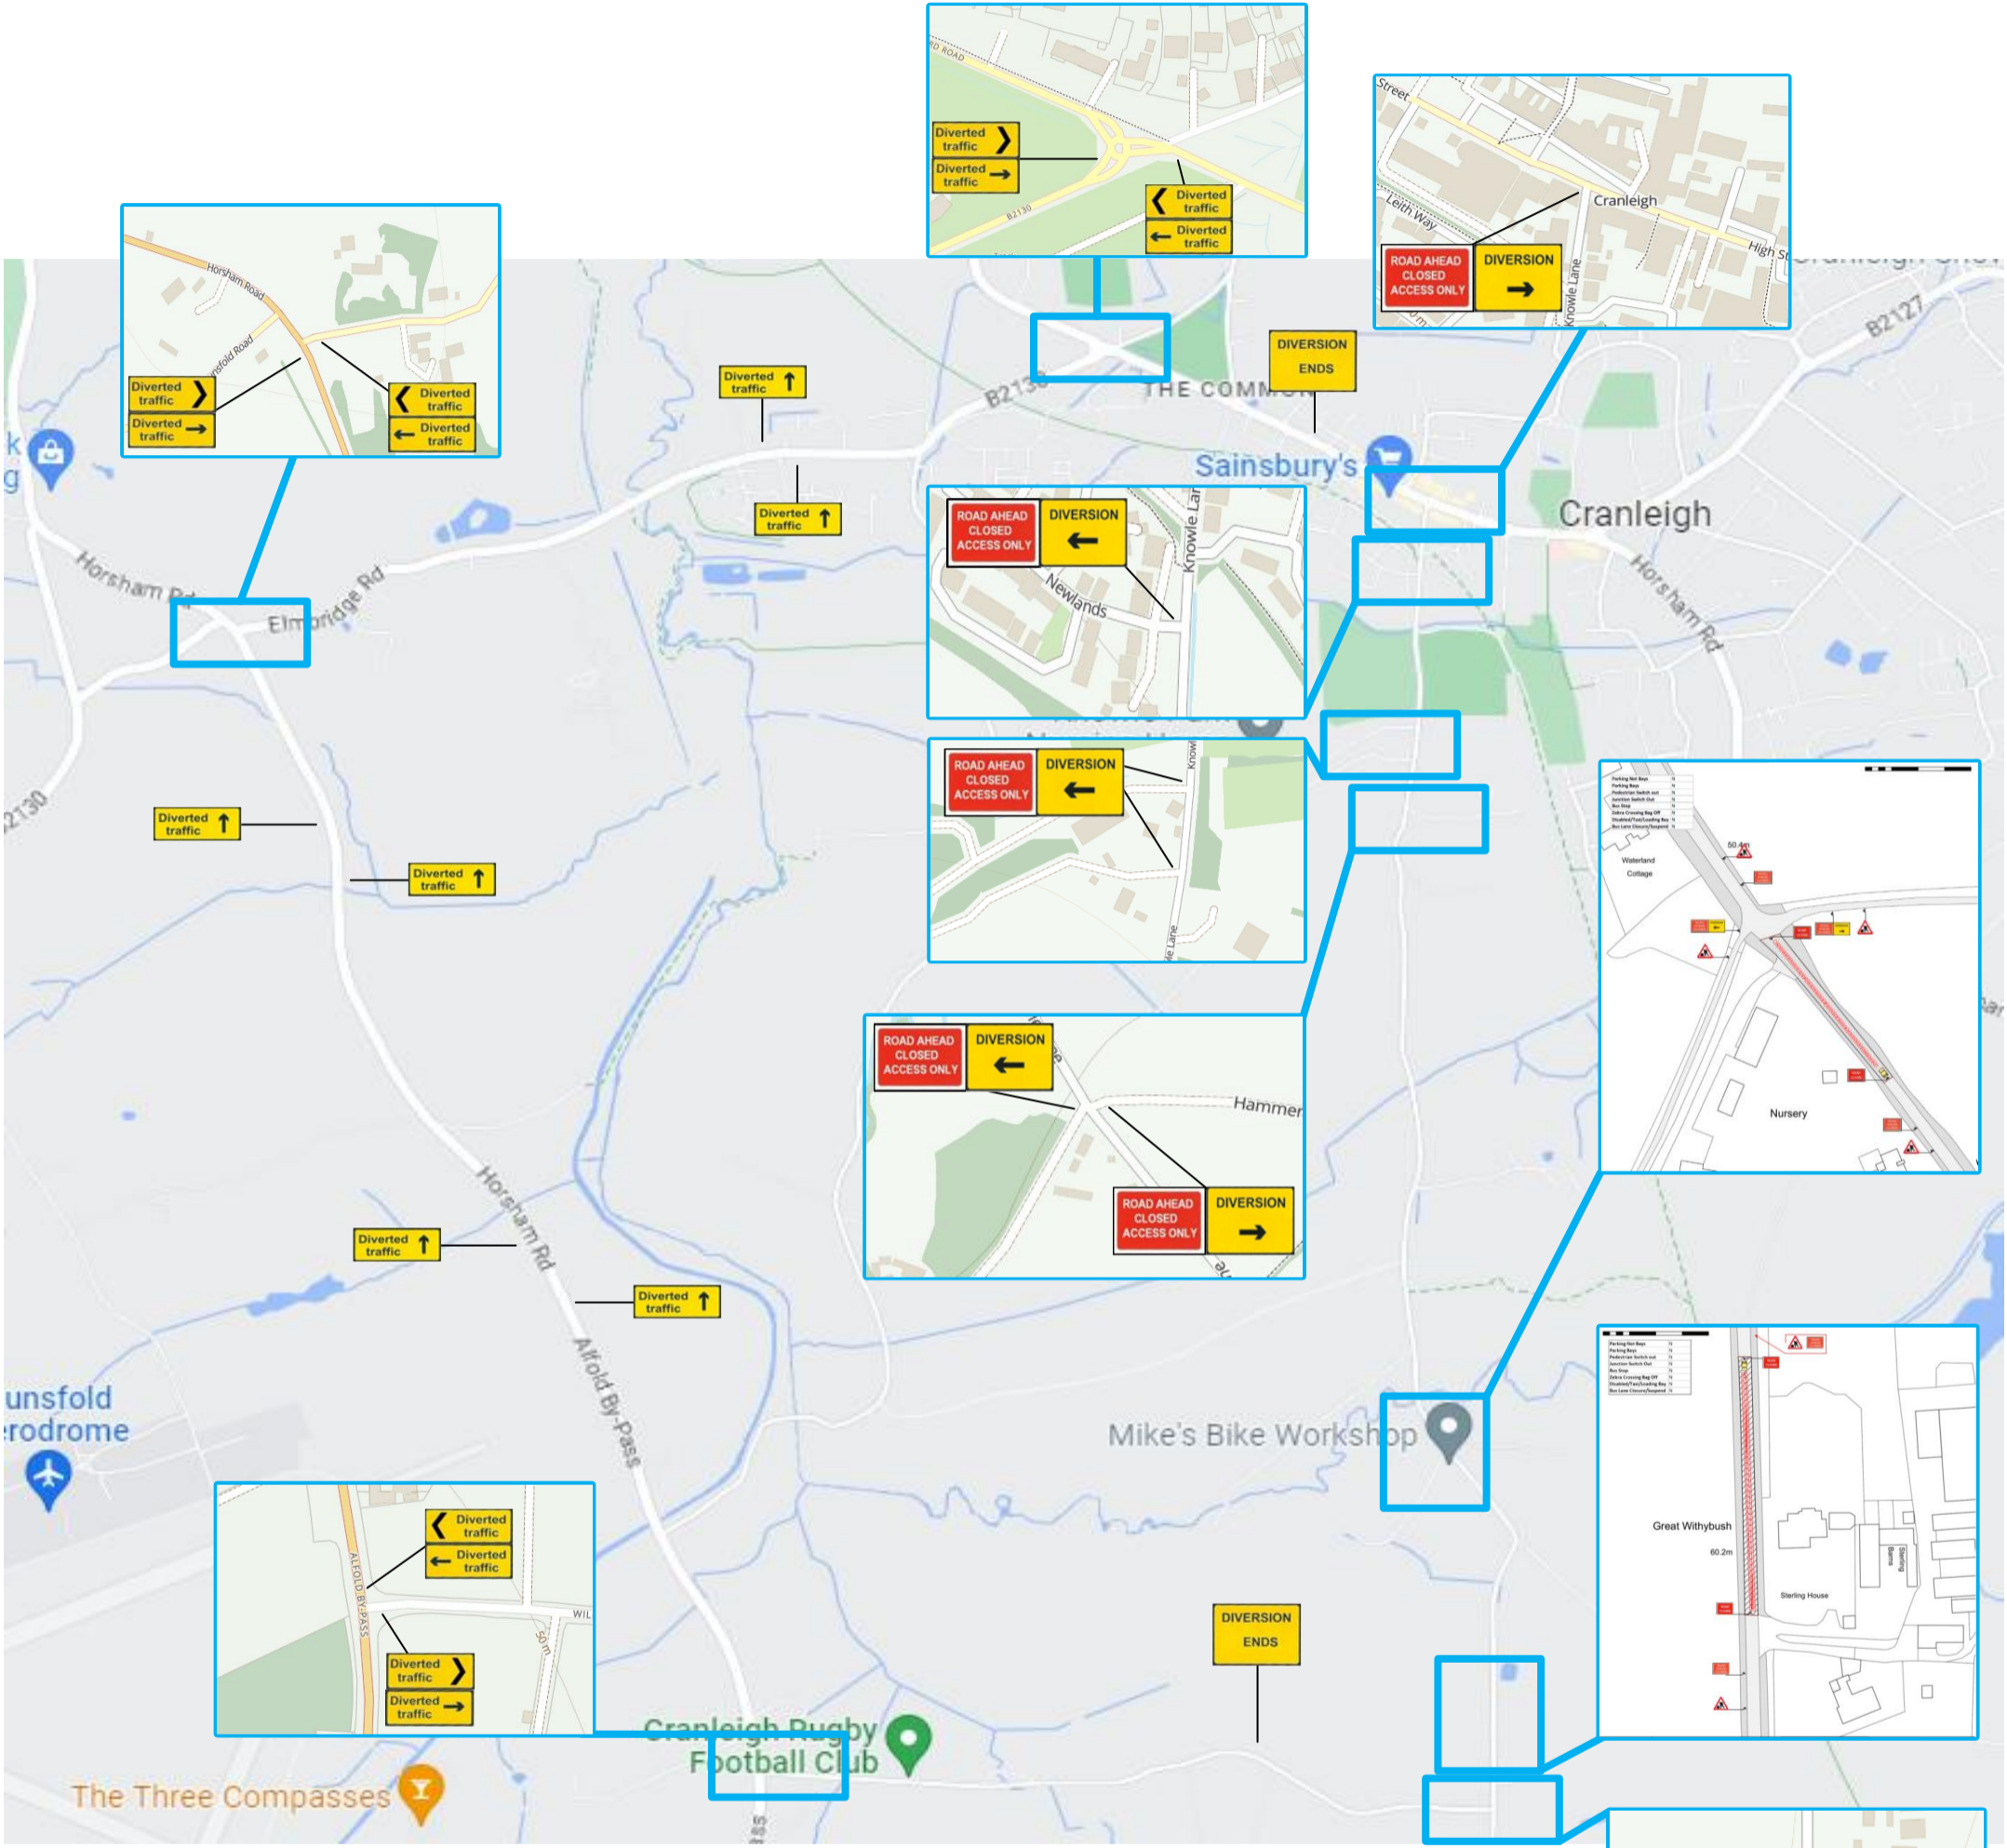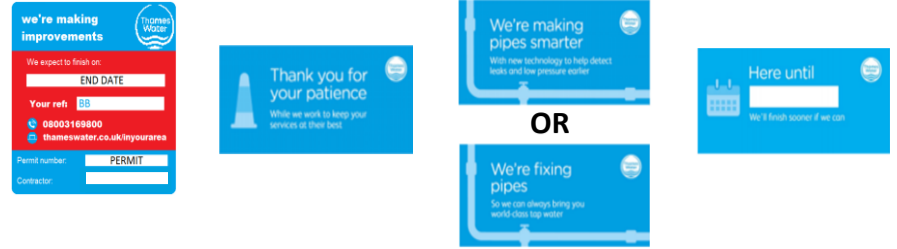

**DIVERSION FROM HIGH STREET**  
GUILDFORD ROAD  
B2130 ELMBRIDGE ROAD  
HORSHAM ROAD  
ALFORD BY-PASS  
WILDWOOD LANE  
**AND REVERSE**

All Traffic Management will be in accordance with Safety at streetworks and roadworks Code of Practice 2013



**MORRISON Utility Services**

Dual carriageways (lane closures) restricted to 40mph or less  
Minimum sitting distance of first sign in advance of lead in taper 300mtrs  
Minimum taper length calculated dependant on width of hazard at a rate of 1:25 with cone spacing of 3mtrs  
Single carriageway restricted to 30mph or less  
Minimum sitting distance of first sign in advance of lead in taper 20mtrs  
(lane closures) Minimum taper length calculated dependant on width of hazard at a rate of 1:13

All lead in tapers used with temp traffic lights / stop go boards / priority boards will be at 45 degrees from kerb line at 1.2 metre spacing  
Unmarked running lanes will be maintained at 3.5 metres.  
Unmarked walkways will be maintained at 1.5 metres or wider  
DO NOT SCALE FROM THIS DRAWING

- Key Works area
- Safety zone
- 1m Road cones
- Aspect of sign view
- Barrier/Fencing
- Traffic Signal

DRAWN:- Kevin McQueen  
kevin.mcqueen@morrisonws.com  
REF: KM290323-7  
SCALE: N/A  
Checked : John Davidson