
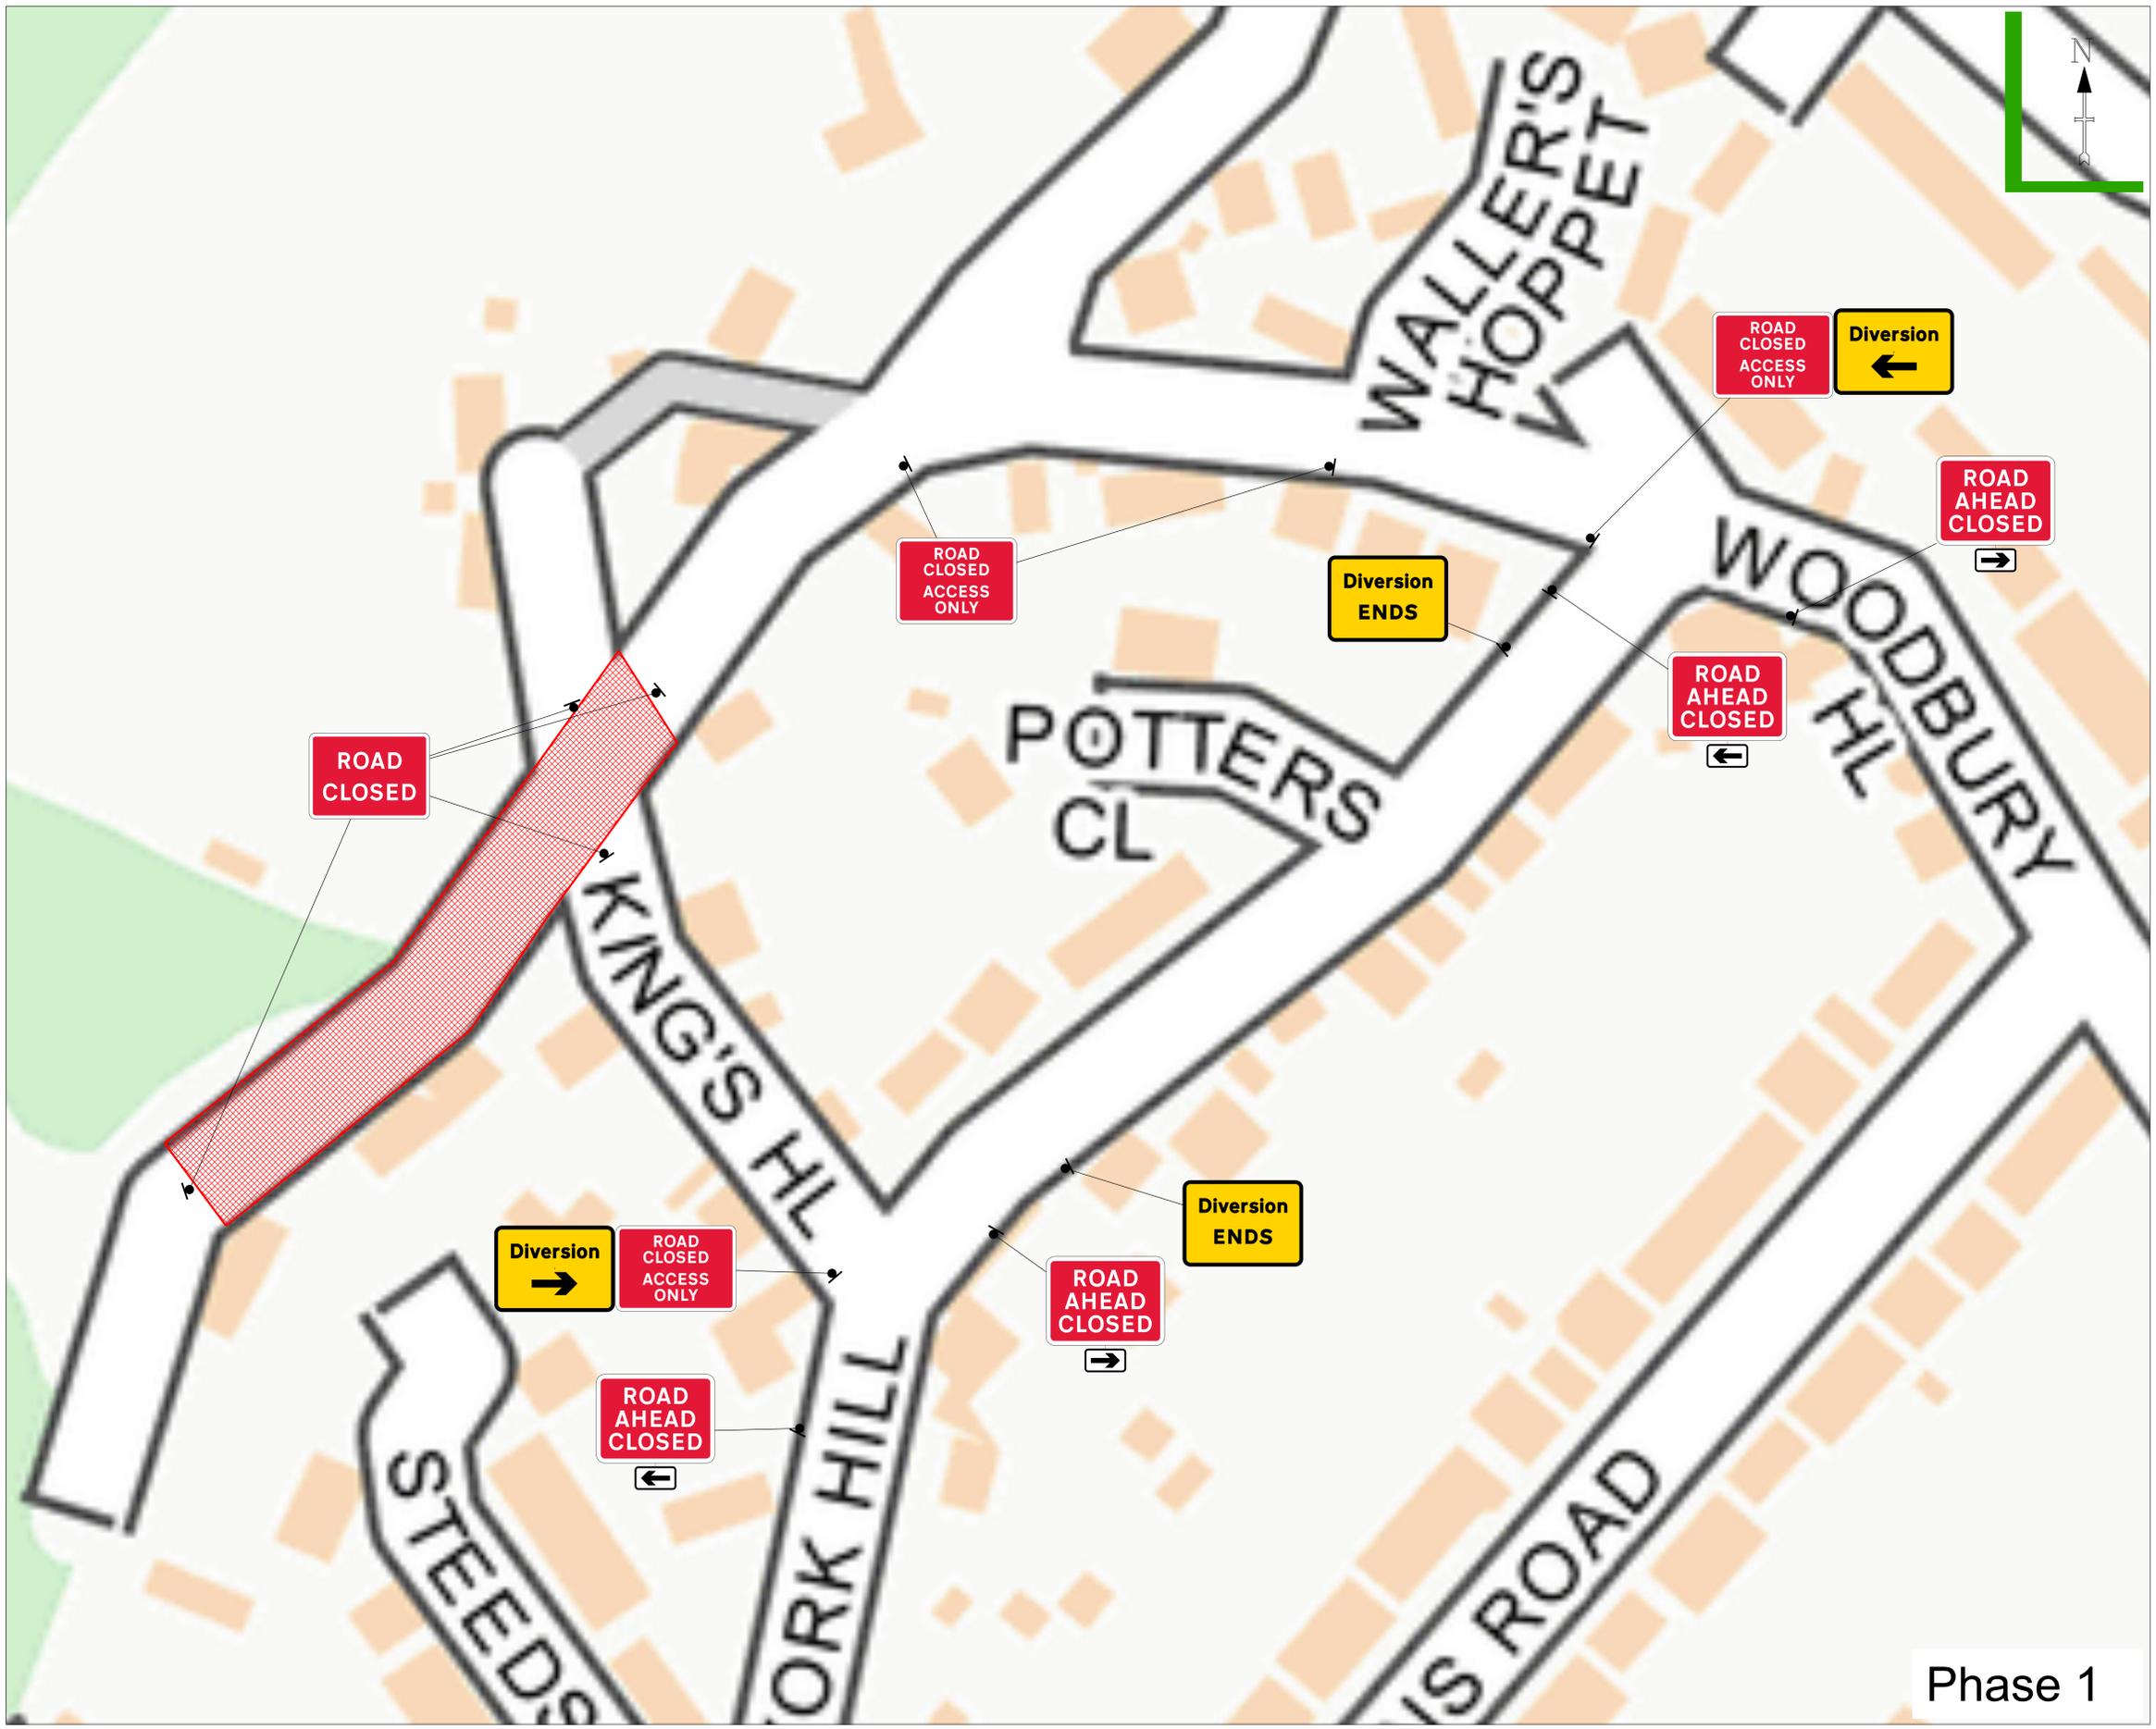


**NOTES:**

- All signs and cones to be in accordance with Chapter 8-2009, the TSRGD and current IAN's.
- Works access and egress are indicative, exact locations to be agreed on site.
- Safety zones are to be installed as required.
- All signs to be located so as not to obscure signs or objects and should be ballasted near to ground level using sand filled hessian bags or sign straps.
- All sign positions are indicative only and must be accurately positioned on site with good visibility and be clear of and obstructions or vegetation at all times.
- Drawing not to scale
- TM will comply with the Safety at Street Works and Road Works Code of Practice

Qty: 4 Ref: 13-9-RCAO Road Closed Access Only	
Qty: 2 Ref: 2702 End of temporary diversion route	
Qty: 1 Ref: 2702 Start of temporary diversion route	
Qty: 1 Ref: 2702 Start of temporary diversion route	
Qty: 2 Ref: 573 Direction to hazard right	
Qty: 2 Ref: 573 Direction to hazard left	
Qty: 4 Ref: 7010-FP-13-9 Nature of temporary hazard ahead - Road Closed	
Qty: 4 Ref: 7010.1 Nature of temporary hazard ahead - Road Ahead Closed	

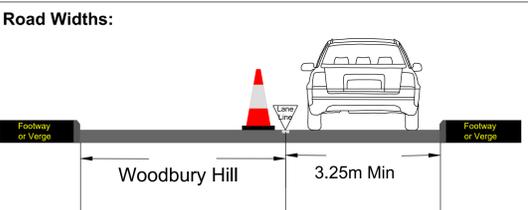

Phase 1

<b>KEY:</b>	SAFETY ZONE	CONE	Bus stop suspension
WORK AREA	PED BARRIER	Parking Bay suspension	
SPOIL AREA	NO PARKING CONE		

<b>DETAILS OF THE ROAD</b>	Drawn By	M Oprescu	Traffic Management	Road Closure
Woodbury Hill	Checked By	M Tataru	Road Name	Woodbury Hill
	Survey By	Client	Borough/Council	Essex County
	Date Drawn	13/10/2025	Postcode	IG10 1JB
	Drawing No	K10657		