
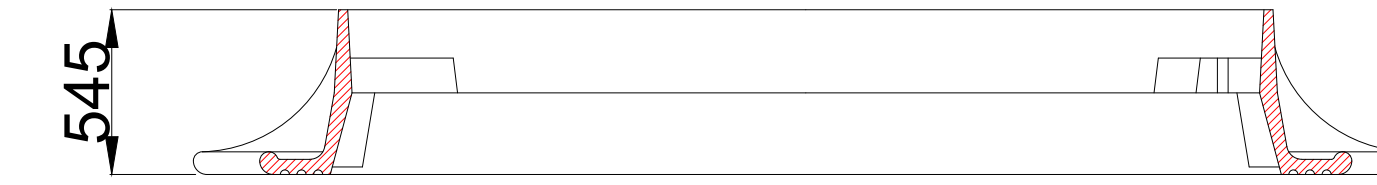
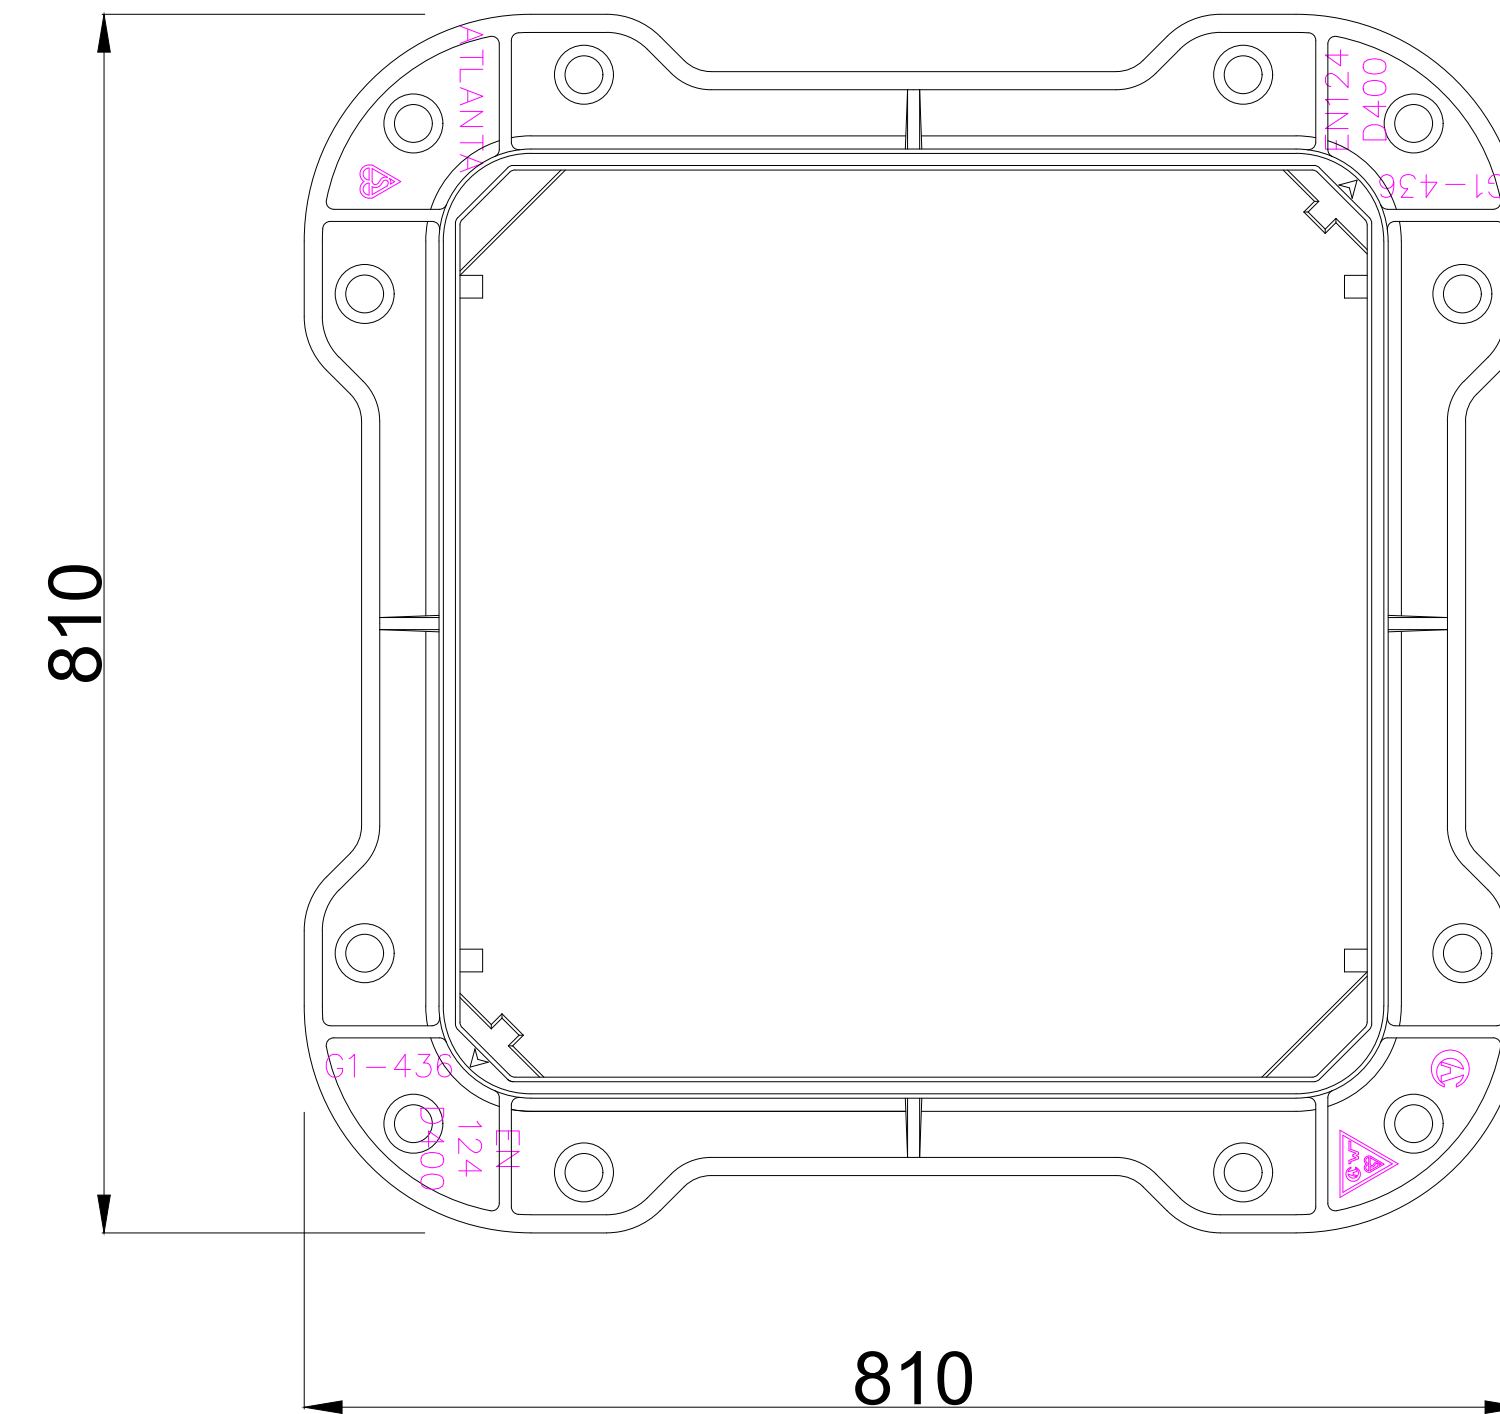


GUIDANCE NOTES :


A. THIS DRAWING DETAILS BEST PRACTICE AND SHALL BE ADHERED TO WHERE EVER PRACTICABLE.
DEROGATION OF THE CONTENT ON INTENT OF THIS DRAWING REQUIRES WRITTEN CONSENT FROM THE DEVELOPER SERVICES TECHNICAL LEAD.

B. ALL MATERIALS SHALL BE COMPLIANT TO THE APPROPRIATE BS AND WIS STANDRDS.




C. FRAMES FOR SURFACE BOXES AND MANHOLE COVERS
INSTALLED ON CONCRETE OR BRICKWORK SHALL BE
BEDDED ON A POLYESTER RESIN BEDDING MORTAR IN ALL
SITUATIONS WHERE THE COVER AND FRAME ARE SITED IN THE
CARRIAGEWAY OF CATEGORY I, II OR III ROADS. THE MORTAR IS
SUPPLIED UNDER THE FRAMEWORK AGREEMENT WITH THE
COVER AND FRAME.

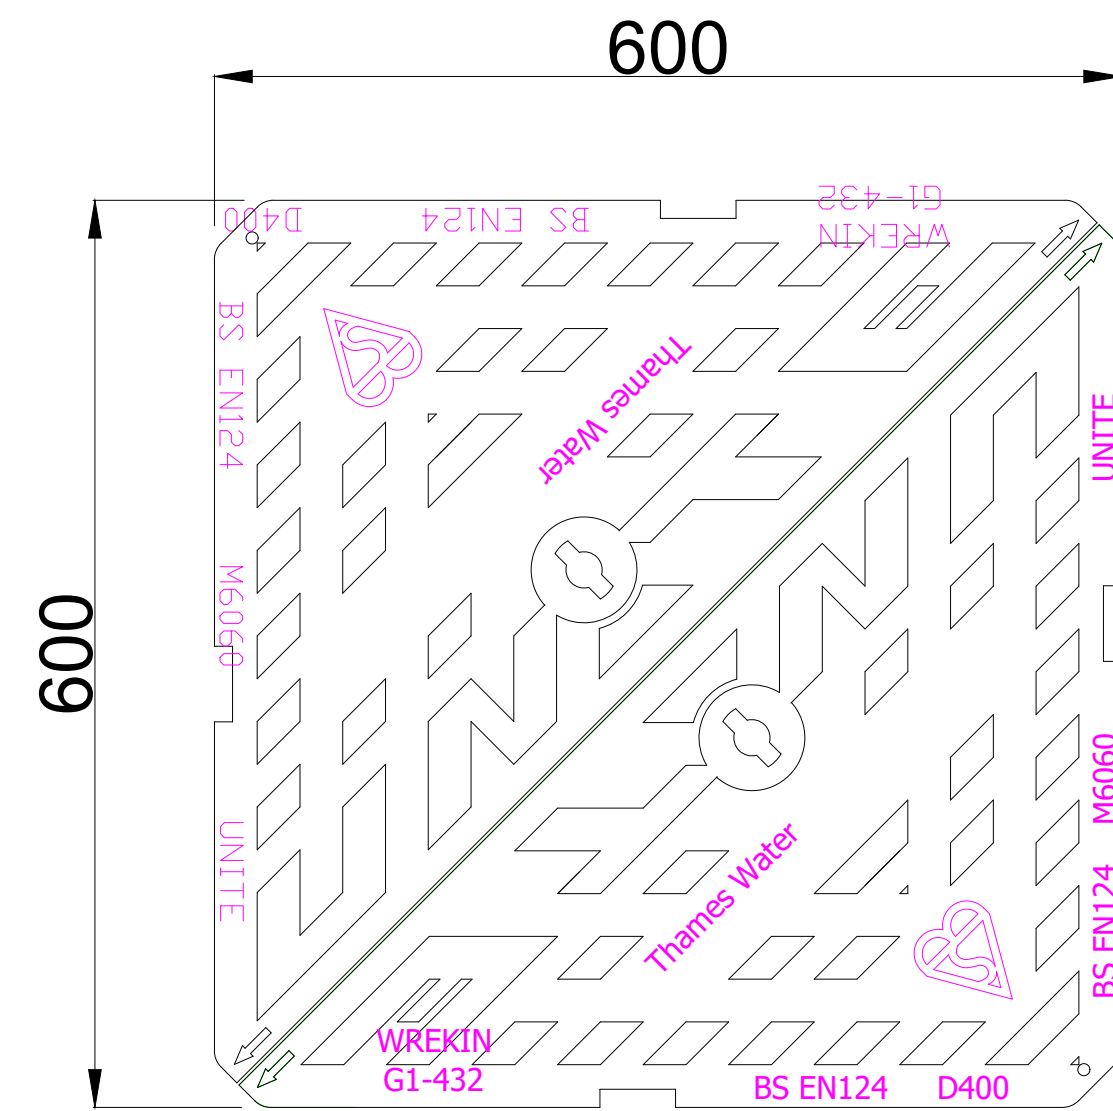

SECTION A-A


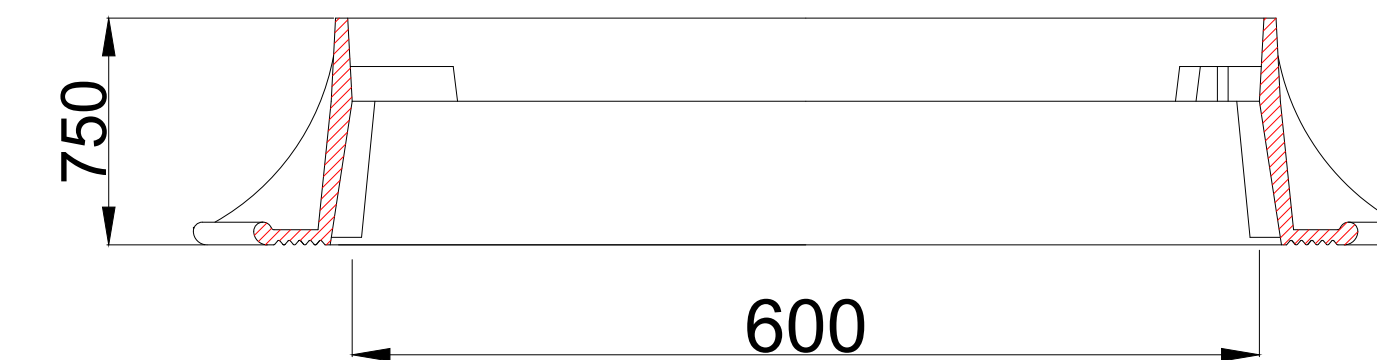


SECTION A-A

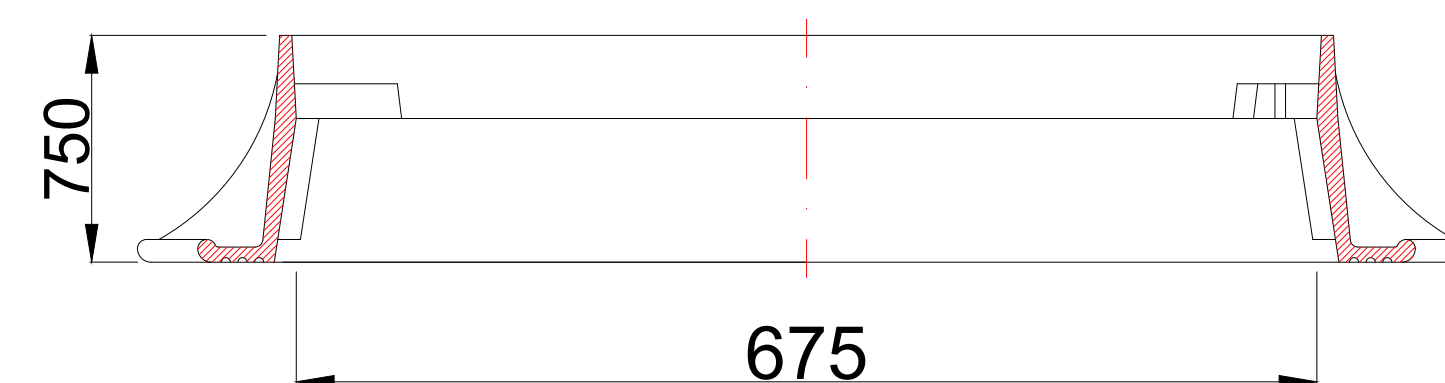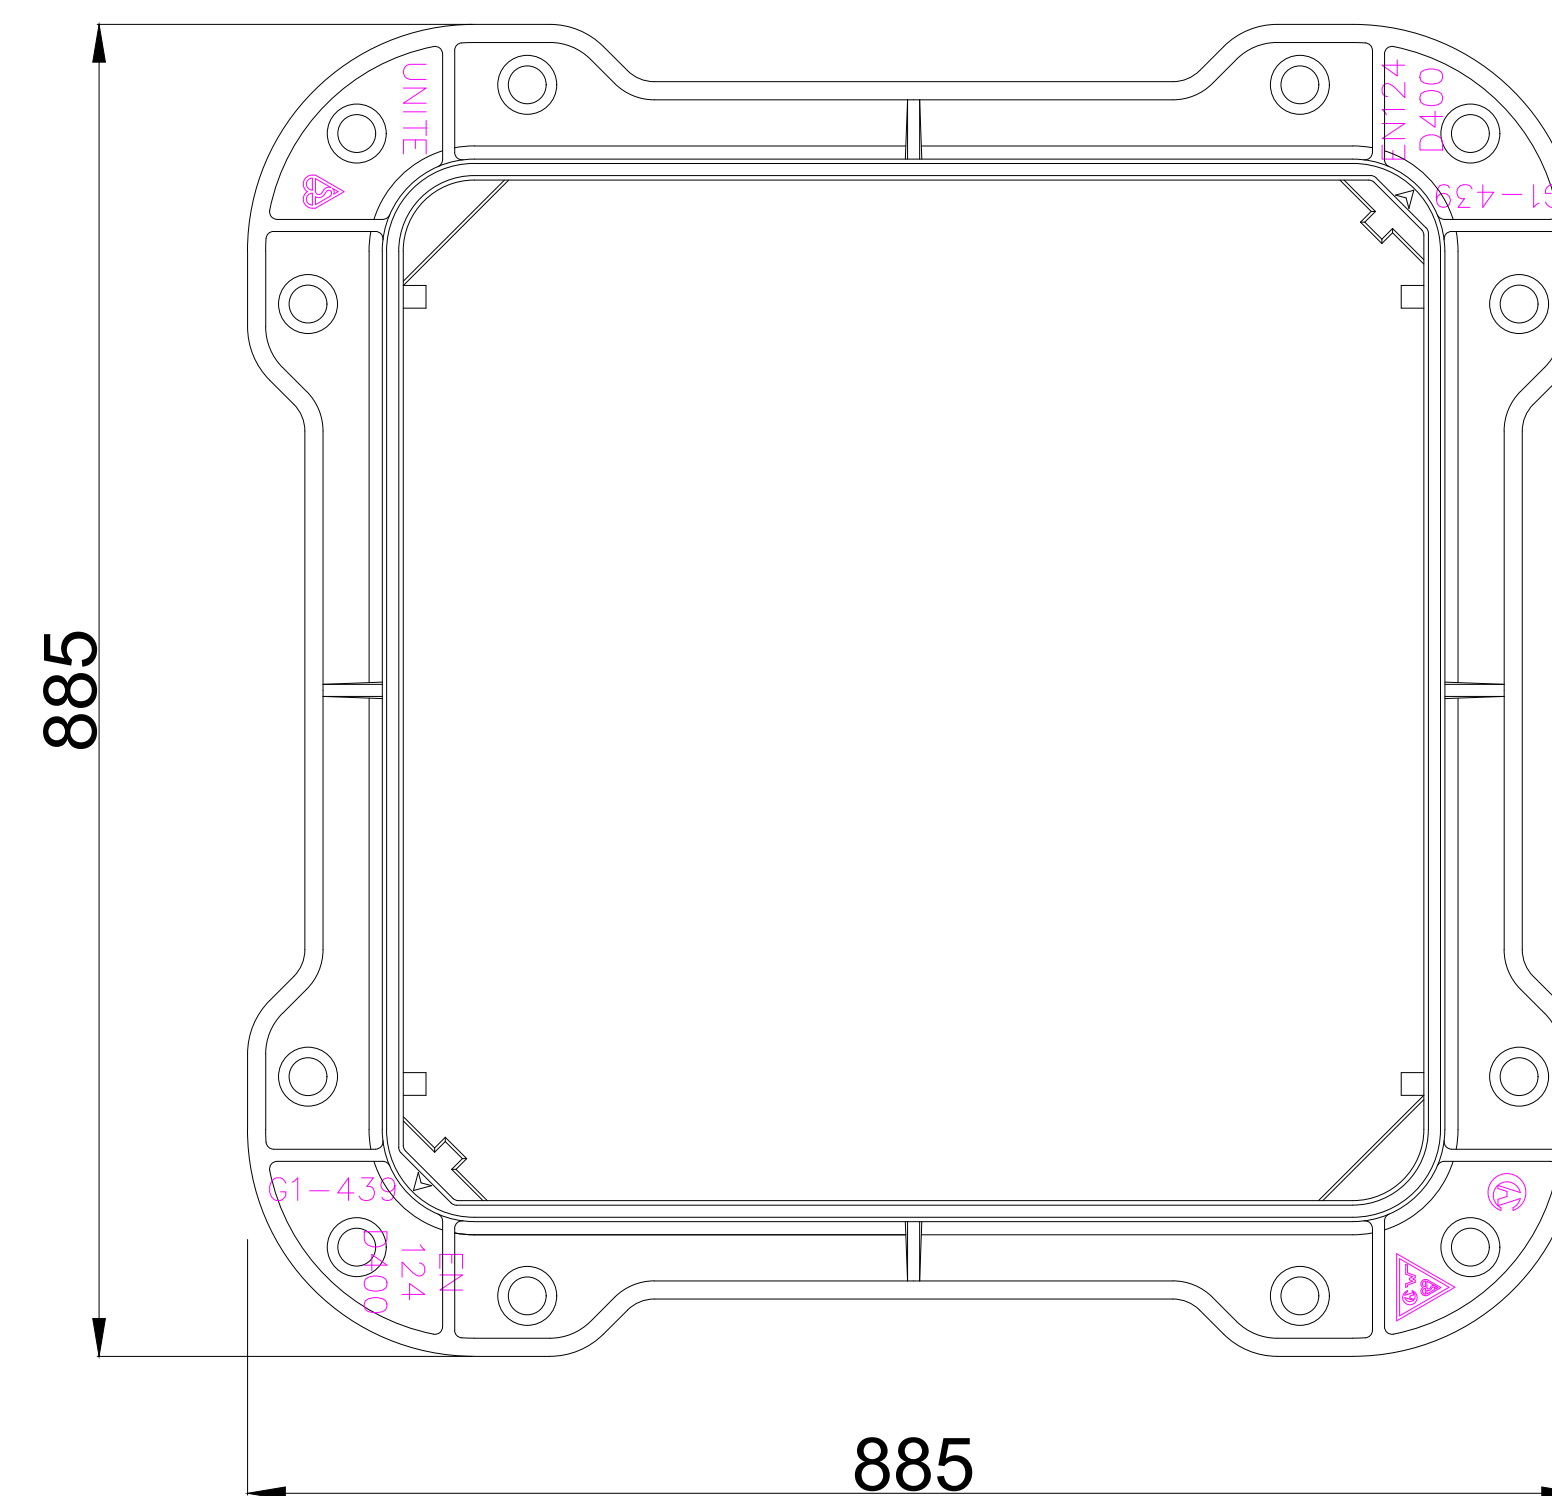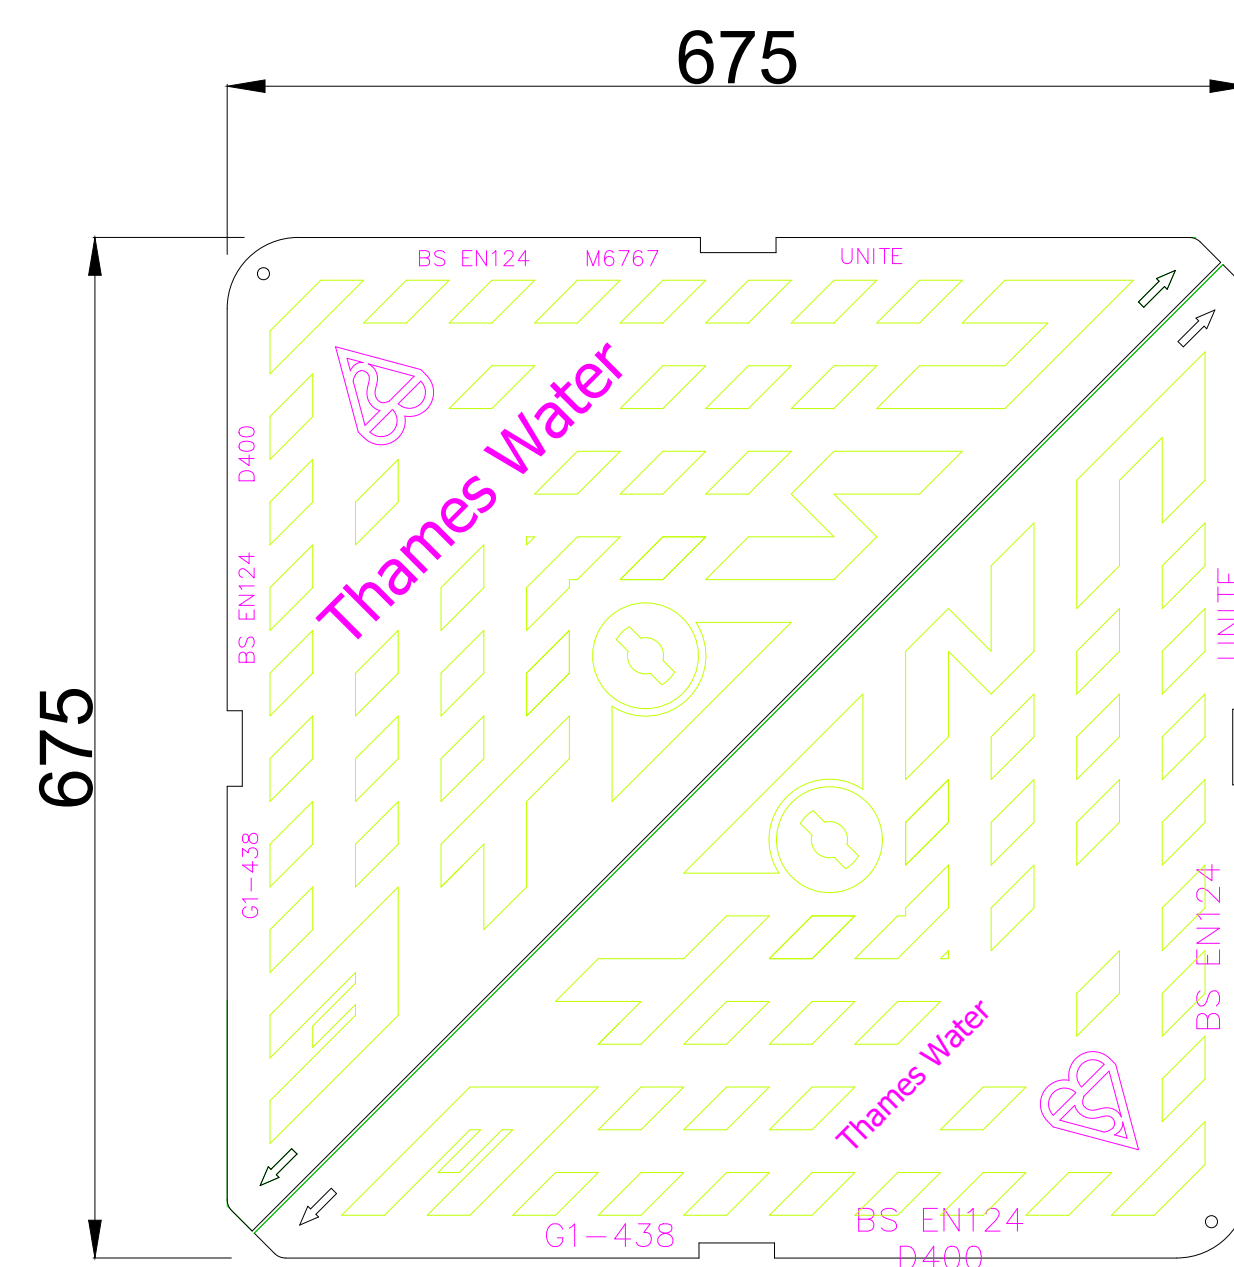

SECTION B-B

D400 ACCESS COVER 675 x 675 x 150 (WREKIN PRODUCT No. 487B)

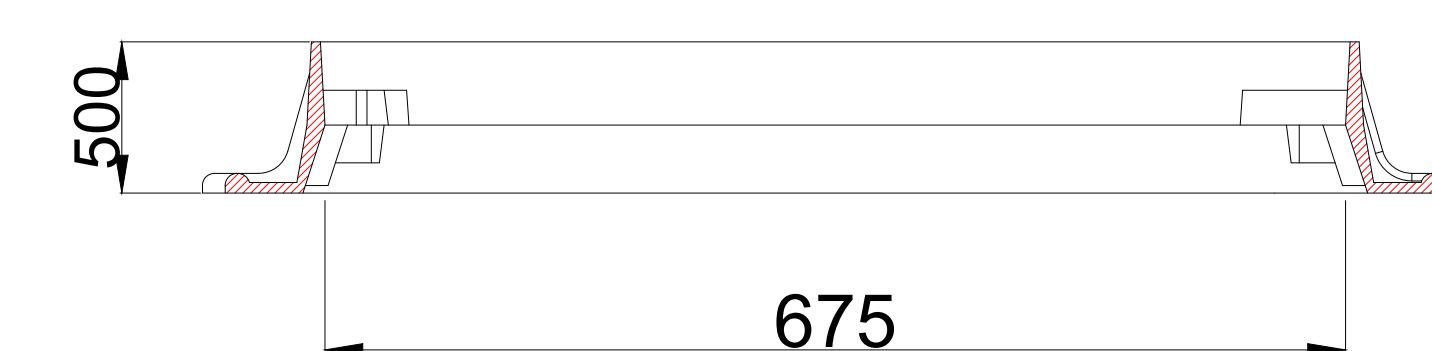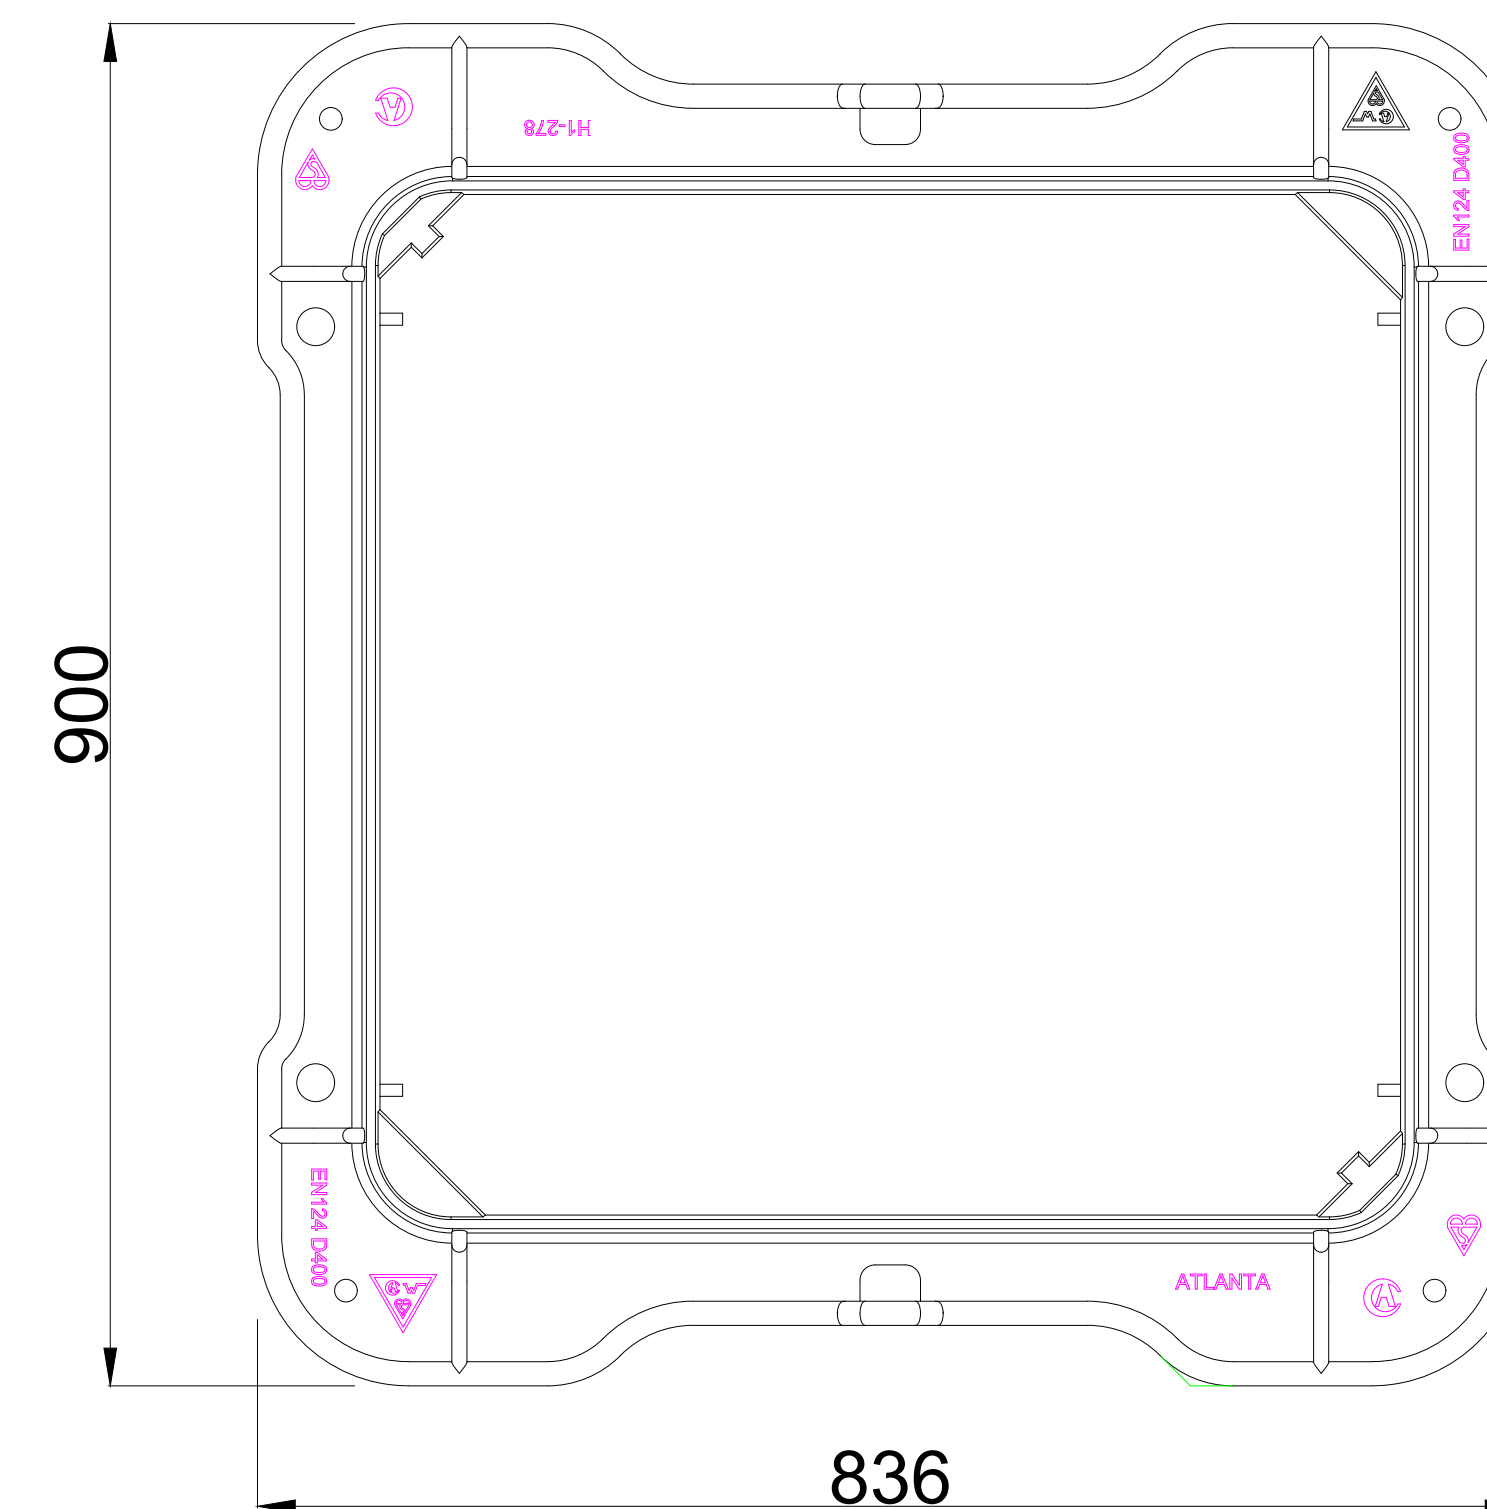

SECTION C-C

D400 ACCESS COVER 675 x 675 x 100 (WREKIN PRODUCT No. 481B)

A	FIRST ISSUE	PB	AB	AB	29/08/2023
Iss	Description	Dsgnr	Chkd	Appd	Date



Thames Water Utilities
DEVELOPER SERVICES
CUSTOMER EXPERIENCE,
CLEARWATER COURT,
VASTERN ROAD,
READING RG1 8DB
TEL: 0800 009 3921
EMAIL: [DEVELOPER.SERVICES](mailto:DEVELOPER.SERVICES@THAMESWATER.CO.UK)
[@THAMESWATER.CO.UK](mailto:DEVELOPER.SERVICES@THAMESWATER.CO.UK)

ISSUE DATE: 01 SEPT 2023	REVIEW DATE: 20 JAN 2026	SECURITY REF: PUBLIC	DRAWN BY: P.BHOGAL
-----------------------------	-----------------------------	-------------------------	-----------------------

PROJECT GROUP: DEVELOPER SERVICES

DATA OWNER: ASSET DEVELOPMENT

WATER NETWORK: STANDARD DRAWINGS

DS TECHNICAL LEAD: A.BELLIS

DRAWING TITLE:	COVER -3- ACCESS COVER 600 x 600 AND 675 x 675
----------------	---

DRAWING No.:	SCALE:	SHEET SIZE:	REV:
DS-DRG-WN-02253	1:5	A1	A